
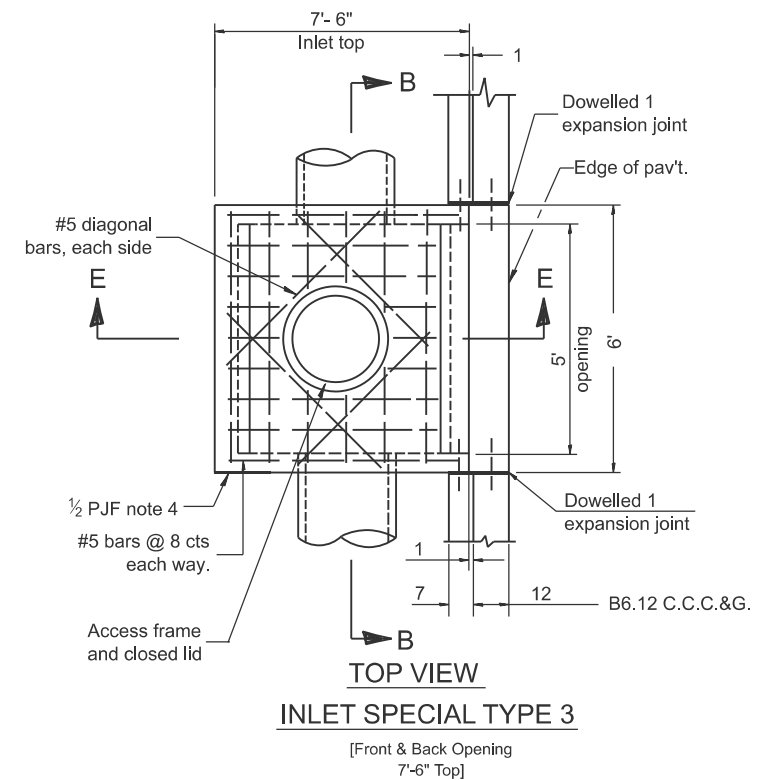
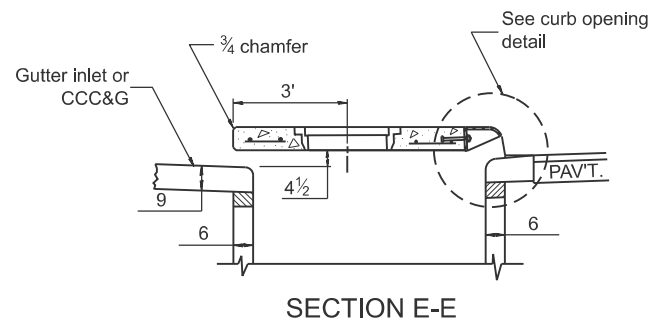
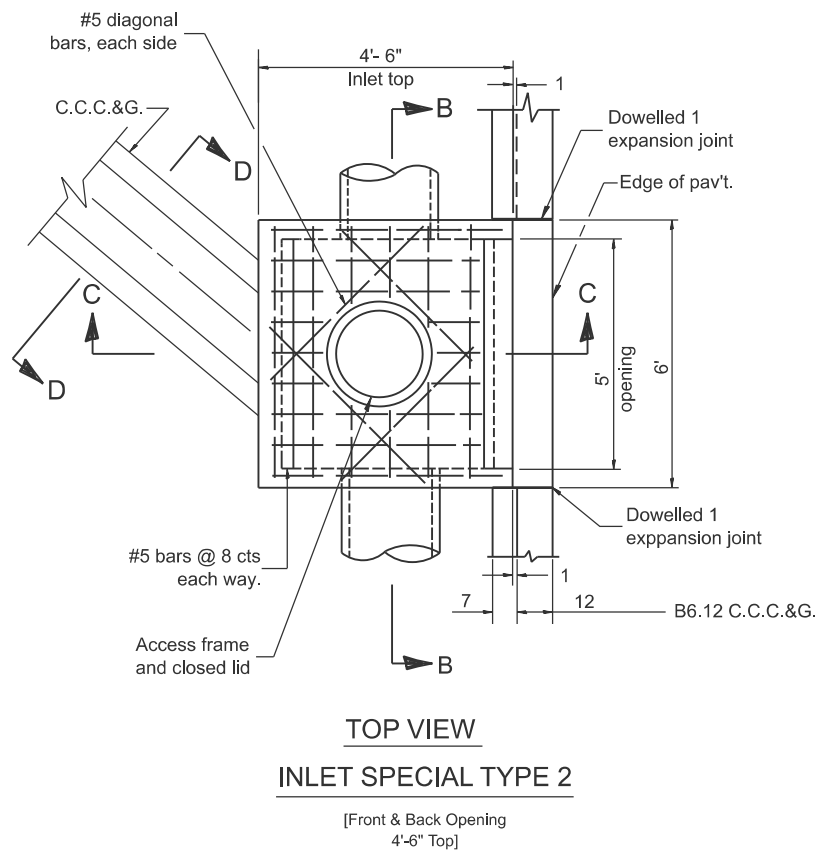
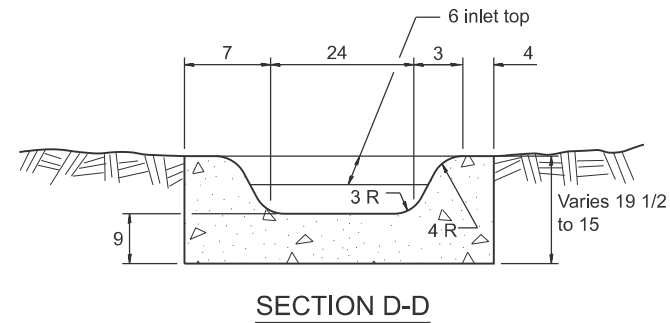


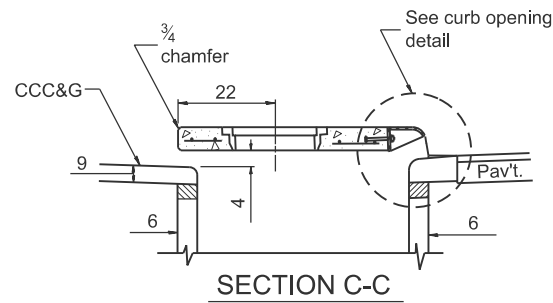

All dimensions are in inches
unless otherwise noted.

STATE OF ILLINOIS
DEPARTMENT OF TRANSPORTATION

INLET SPECIAL TYPES 1, 2 & 3

SCALE: NOT TO SCALE SHEET 0002 OF 2 SHEETS STA. TO STA.

F.A. RTE.	SECTION	COUNTY	TOTAL SHEETS	SHEET NO.
				0
DISTRICT 4 DETAIL NO. 602201		CONTRACT NO.		
ILLINOIS		FED. AID PROJECT		