


**NOTE:**  
MAINLINE PAVING TO  
EXTEND 1' ONTO HMA  
SHOULDERS. SEE TYPICAL  
SECTIONS.

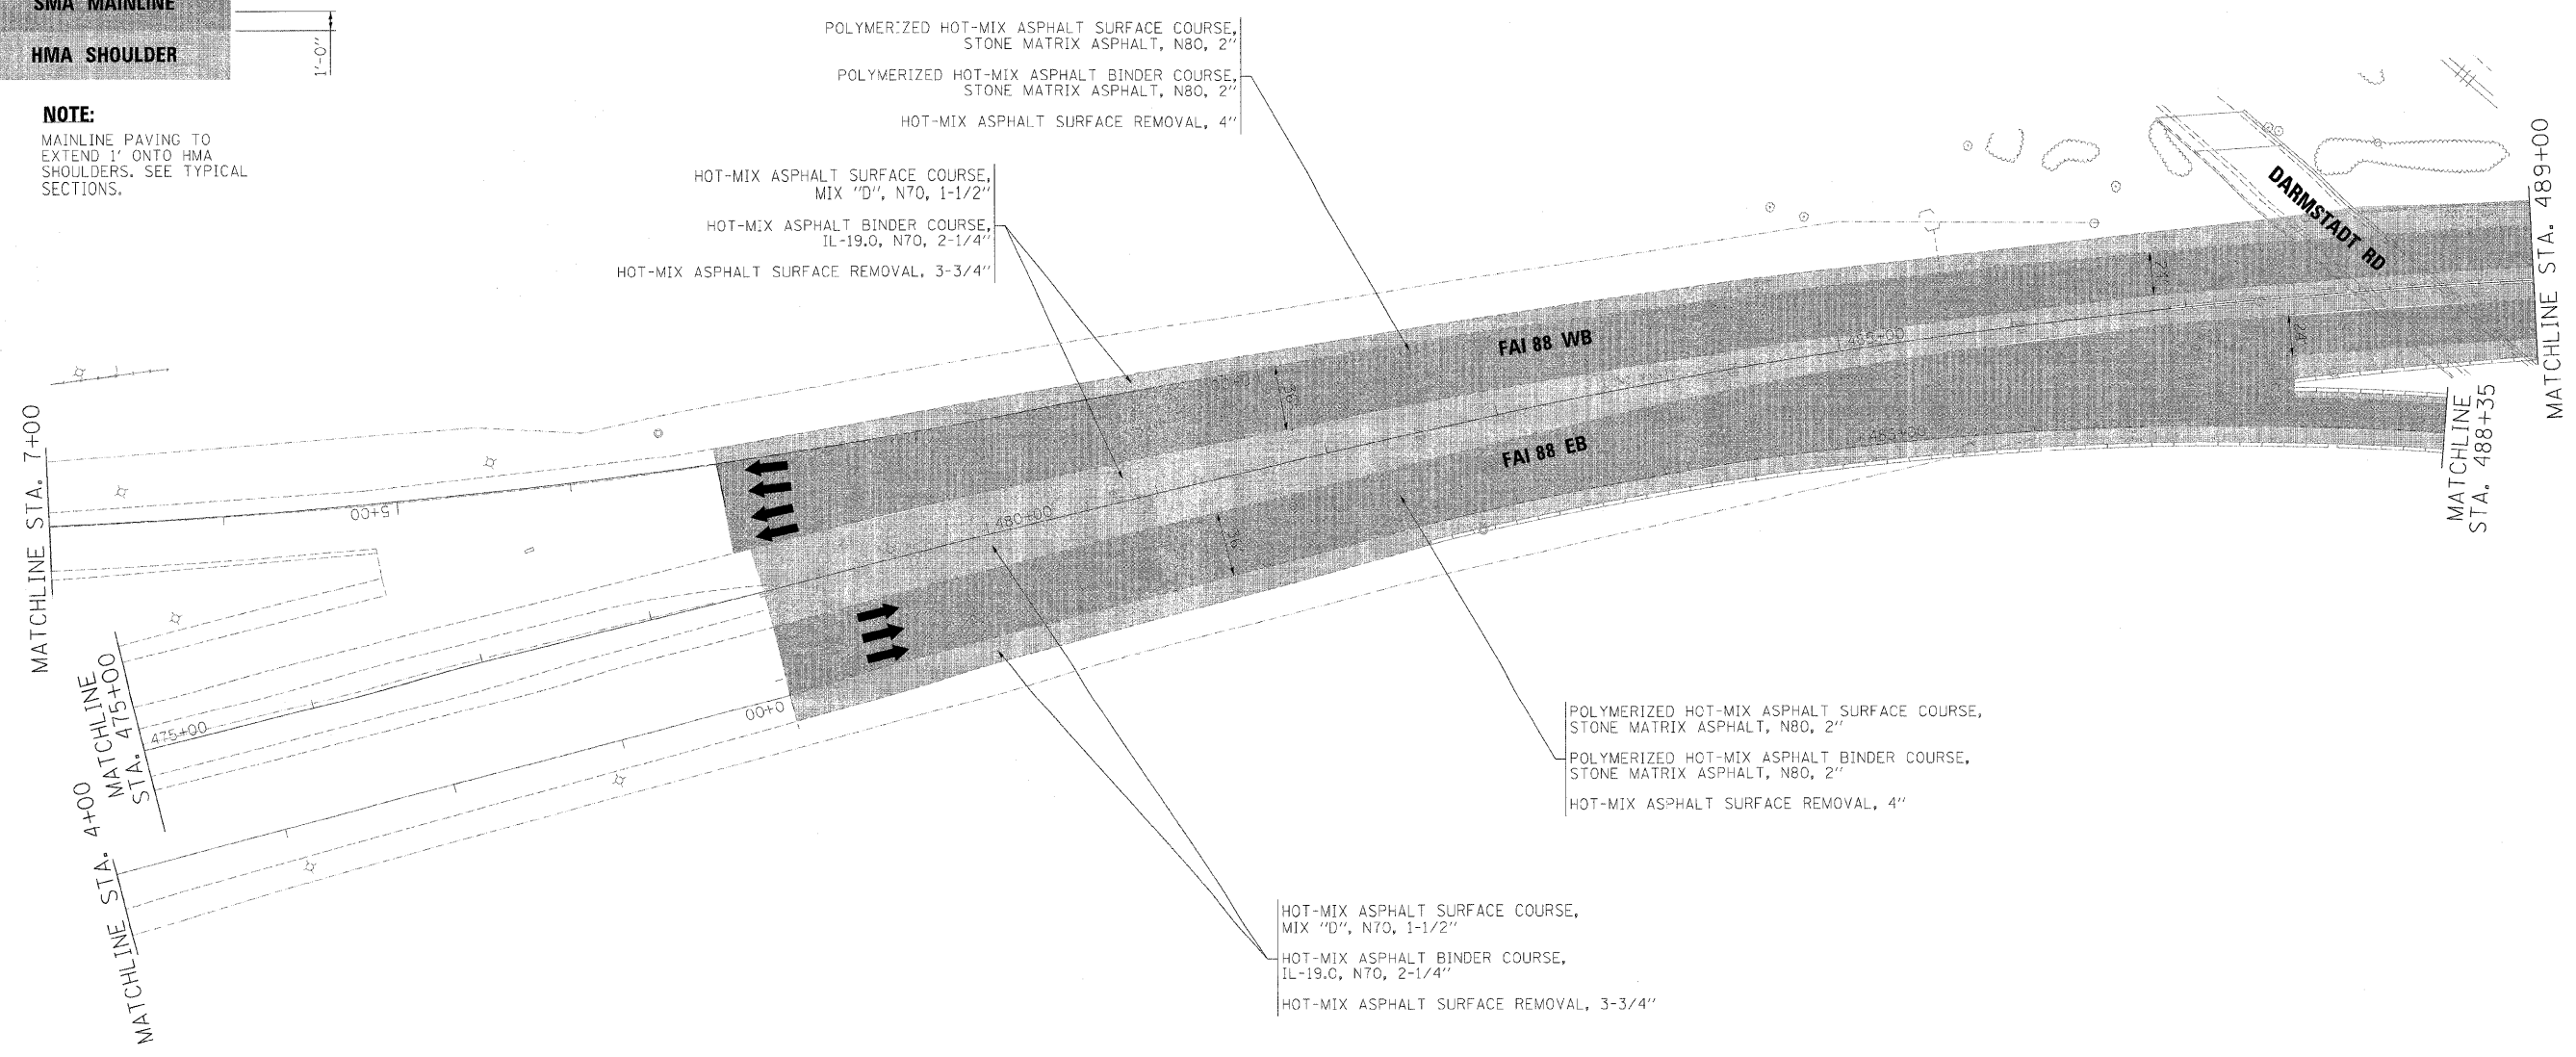

FILE NAME =	DESIGNED - AJP	REVISED -
...\\prpln\ABC\02\138.pln_05.dgn	DRAWN - TMB	REVISED -
USER NAME = jrajewski	CHECKED - JMM	REVISED -
PLT DATE = 11/13/2009	DATE - 10/16/09	REVISED -

**benesch**

**STATE OF ILLINOIS  
DEPARTMENT OF TRANSPORTATION**

**ROADWAY PLAN  
ROOSEVELT ROAD/IL RTE 38**

SCALE: 1"=50' SHEET NO. 31 OF 31 SHEETS STA. TO STA.

F.A.I. RTE.	SECTION	COUNTY	TOTAL SHEETS	SHEET NO.
290	(3031.1, ETC., 3838)RS-5	COOK	298	94
FED. ROAD DIST. NO.			ILLINOIS FED. AID PROJECT	
			CONTRACT NO. 60G52	