


SYMBOL	LEGEND
⊗	CABINET
⊙	HANDHOLE
○	P-DUCT
○	LOOP
○	SERVICE INSTALLATION
○	G.S. CONDUIT
⊞	JUNCTION BOX
+++++	DIRECT BURIAL CABLE
-X-X-X-	FENCE

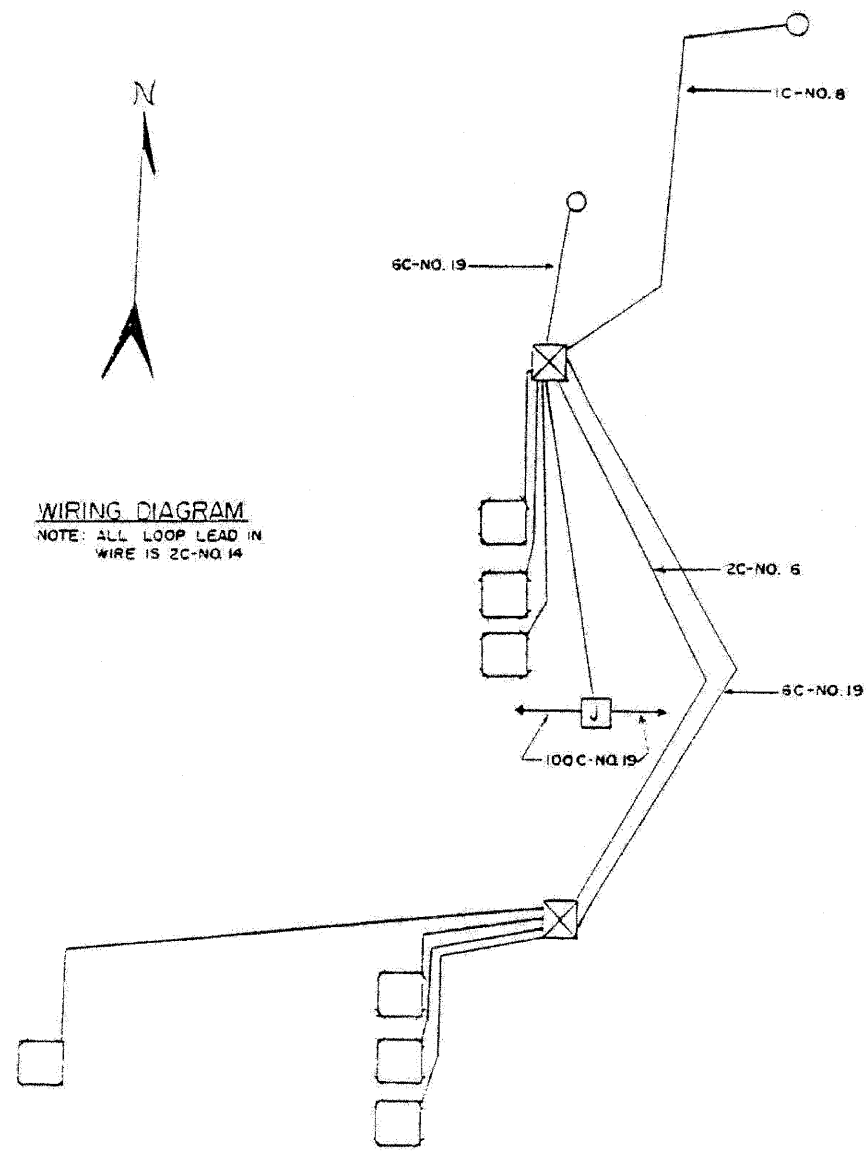

**NOTE:**  
 IDOT RECORD PLANS PROVIDED FOR INFORMATIONAL PURPOSES ONLY. THE CONTRACTOR IS RESPONSIBLE FOR VERIFYING THE LOCATION AND EXTENT OF WORK ASSOCIATED WITH REPLACEMENT OF INDUCTION LOOPS, LEAD-IN CABLE AND RELATED WORK.

SUMMARY OF QUANTITIES (THIS SHEET)		
DESCRIPTION	UNIT	QUANTITY
ELECTRIC CABLE IN CONDUIT, LEAD-IN, NO. 18 4/C, TWISTED, SHIELDED	LF	214
INDUCTION LOOP	LF	266

FILE NAME =	DESIGNED - GHT	REVISED -
...:\signals\prpIn_ABC.C2-ts_03.dgn	DRAWN - TMB	REVISED -
USER NAME = tblank	CHECKED - MPM	REVISED -
PLOT DATE = 11/12/2009	DATE - 10/16/09	REVISED -

**benesch**

**STATE OF ILLINOIS  
 DEPARTMENT OF TRANSPORTATION**

<b>TRAFFIC SURVEILLANCE    EAST AVE INSTALLATION</b>		
SCALE: N.T.S.	SHEET NO. 3 OF 16 SHEETS	STA. TO STA.

F.A.I. RTE.	SECTION	COUNTY	TOTAL SHEETS	SHEET NO.
290	(3031.1, ETC., 3838)RS-5	COOK	298	254
FED. ROAD DIST. NO. ILLINOIS FED. AID PROJECT			CONTRACT NO. 60G52	