


PLAN

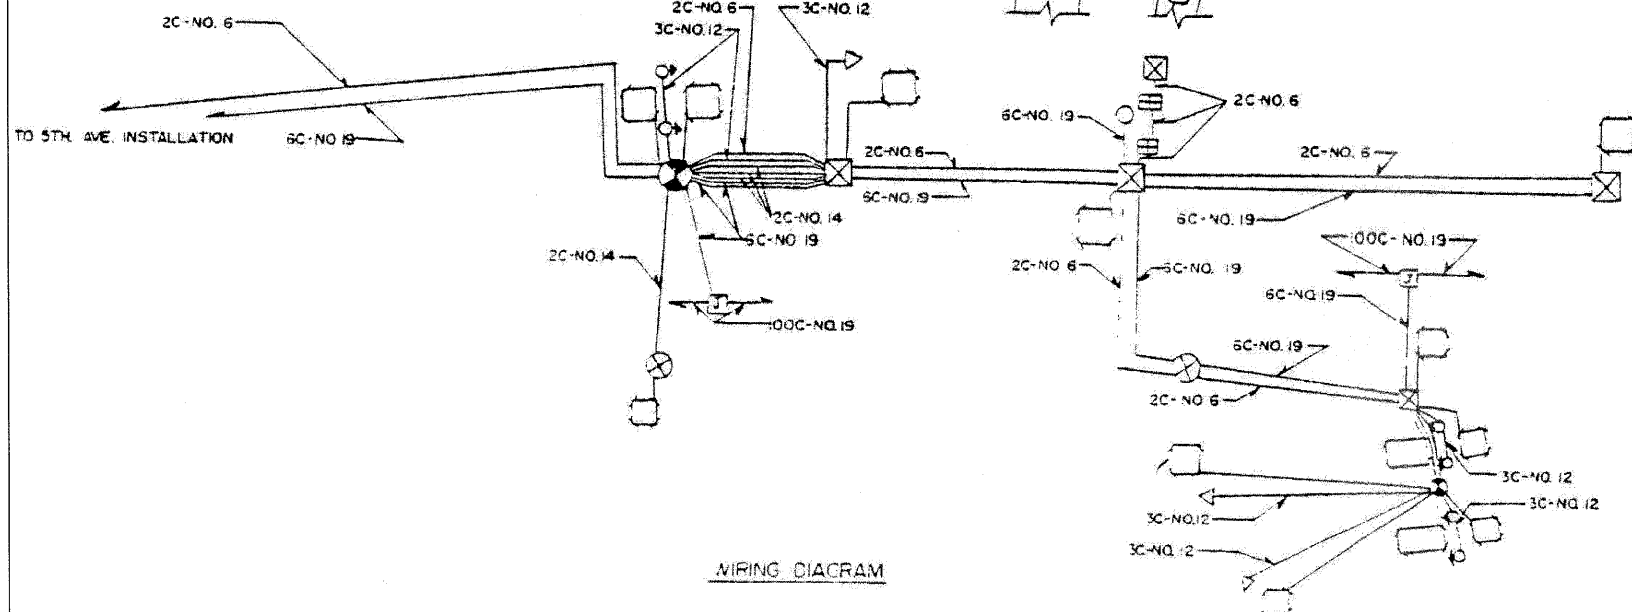

WIRING DIAGRAM

SYMBOL	LEGEND
	INDUCTION LOOP
	POLYETHYLENE DUCT
	GALVANISED STEEL CONDUIT
	HANDHOLE
	HEAVY DUTY HANDHOLE
	CABINET
	SERVICE INSTALLATION
	RAMP METERING SIGNAL
	FLASHER
	DOUBLE HANDHOLE

NOTE:
 IDOT RECORD PLANS PROVIDED FOR INFORMATIONAL PURPOSES ONLY. THE CONTRACTOR IS RESPONSIBLE FOR VERIFYING THE LOCATION AND EXTENT OF WORK ASSOCIATED WITH REPLACEMENT OF INDUCTION LOOPS, LEAD-IN CABLE AND RELATED WORK.

SUMMARY OF QUANTITIES (THIS SHEET)		
DESCRIPTION	UNIT	QUANTITY
ELECTRIC CABLE IN CONDUIT, LEAD-IN, NO. 18 4/C, TWISTED, SHIELDED	LF	1457
INDUCTION LOOP	LF	508

FILE NAME =	DESIGNED - GHT	REVISED -
...signola\prp\in_ABC.C2-1s.07.dgn	DRAWN - TMB	REVISED -
USER NAME = tblank	CHECKED - MPM	REVISED -
PLOT DATE = 11/12/2009	DATE - 10/16/09	REVISED -

benesch
 STATE OF ILLINOIS
 DEPARTMENT OF TRANSPORTATION

**TRAFFIC SURVEILLANCE
 FIRST AVE INSTALLATION**
 SCALE: N.T.S. SHEET NO. 7 OF 16 SHEETS STA. TO STA.

F.A.I. RTE.	SECTION	COUNTY	TOTAL SHEETS	SHEET NO.
290	(3031.1, ETC., 3838)RS-5	COOK	298	258
CONTRACT NO. 60052				
FED. ROAD DIST. NO. ILLINOIS FED. AID PROJECT				