



TYPICAL ENTRANCE/EXIT RAMP COMBINATION PAVEMENT MARKINGS

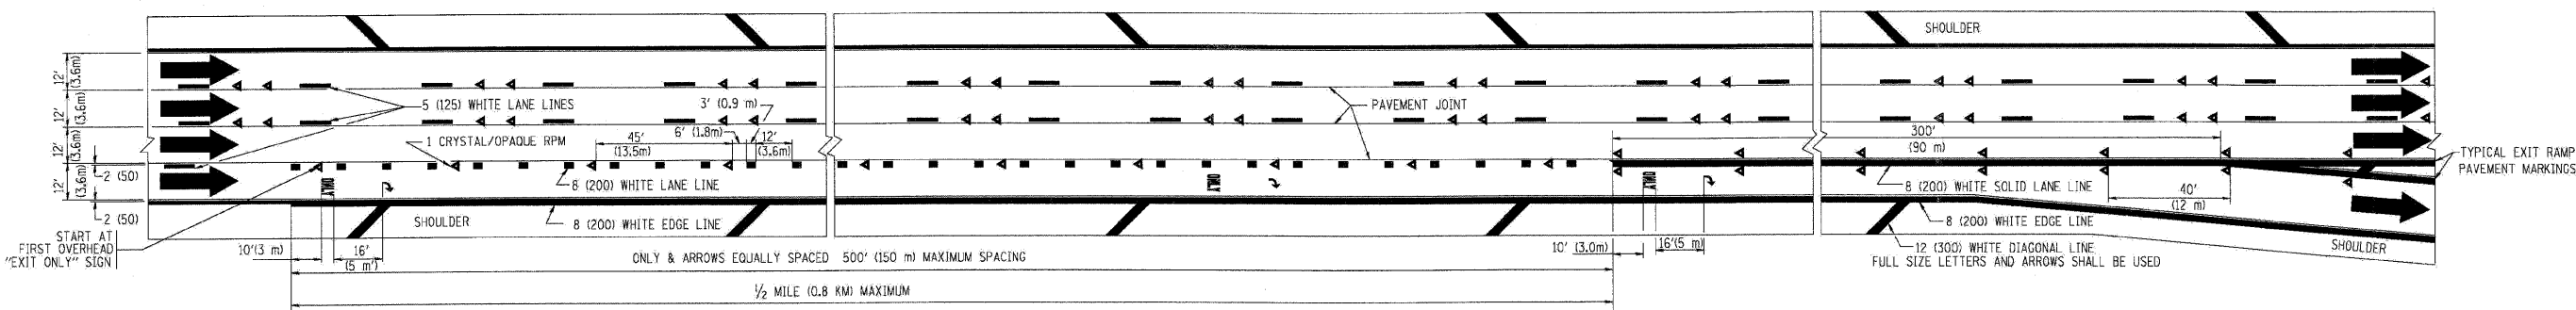

TYPICAL EXIT ONLY LANE PAVEMENT MARKINGS

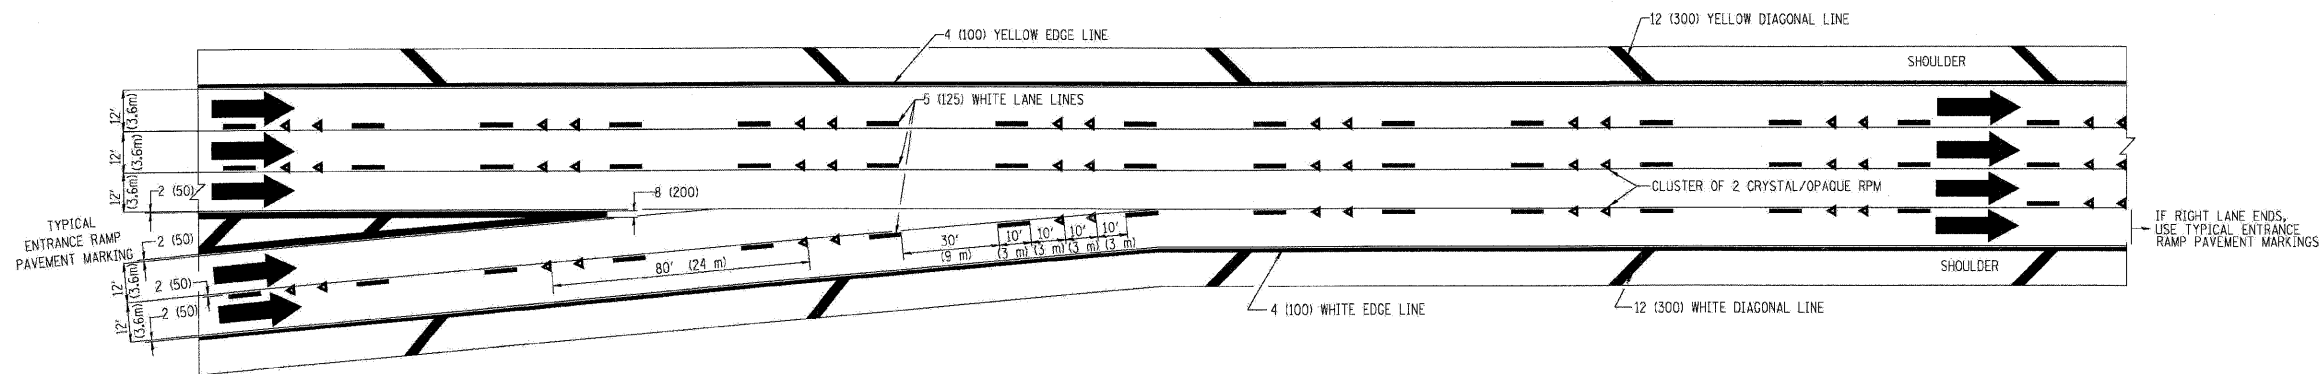

TYPICAL TWO LANE ENTRANCE RAMP PAVEMENT MARKINGS

FILE NAME =	DESIGNED - AJP	REVISED -	benesch	STATE OF ILLINOIS DEPARTMENT OF TRANSPORTATION	MULTI-LANE FREEWAY PAVEMENT MARKING			F.A.I. RTE.	SECTION	COUNTY	TOTAL SHEETS	SHEET NO.
...prpIn_ABC.C2.D1.TC-12B.dgn	DRAWN - TMB	REVISED -						290	(3031), ETC., 3838RS-5	COOK	298	295
USER NAME = tblank	CHECKED - JMM	REVISED -						CONTRACT NO. 60652				
PLOT DATE = 11/12/2009	DATE - 10/16/09	REVISED -						FED. ROAD DIST. NO.	ILLINOIS FED. AID PROJECT			
								SCALE: N.T.S.	SHEET NO. 12 OF 15 SHEETS	STA. TO STA.		