

**GUIDE SIGN SEQUENCE  
NUMBERING CODE**

**EXAMPLE**

DIRECTION OF TRAFFIC: EB-TR-03


SIGN PANEL NUMBER

MOUNTING TYPE

NB - NORTHBOUND FAI 355  
 SB - SOUTHBOUND FAI 355  
 EB - EASTBOUND FAI 290  
 WB - WESTBOUND FAI 290  
 LS - LAKE STREET  
 AT - ARMY TRAIL RD  
 83 - IL 83 (KINGERY HWY)  
 64 - IL 64 (NORTH AVE)

[Symbol] REMOVE AND REPLACE SIGN PANEL  
 [Symbol] EXISTING LUMINAIRE TO BE REMOVED

TR - TRUSS  
 CL - CANTILEVER  
 BM - BRIDGE MOUNTED  
 WP - WOOD POST  
 BS - BREAKAWAY STEEL  
 LP - LIGHT POLE  
 GM - GROUND MOUNTED

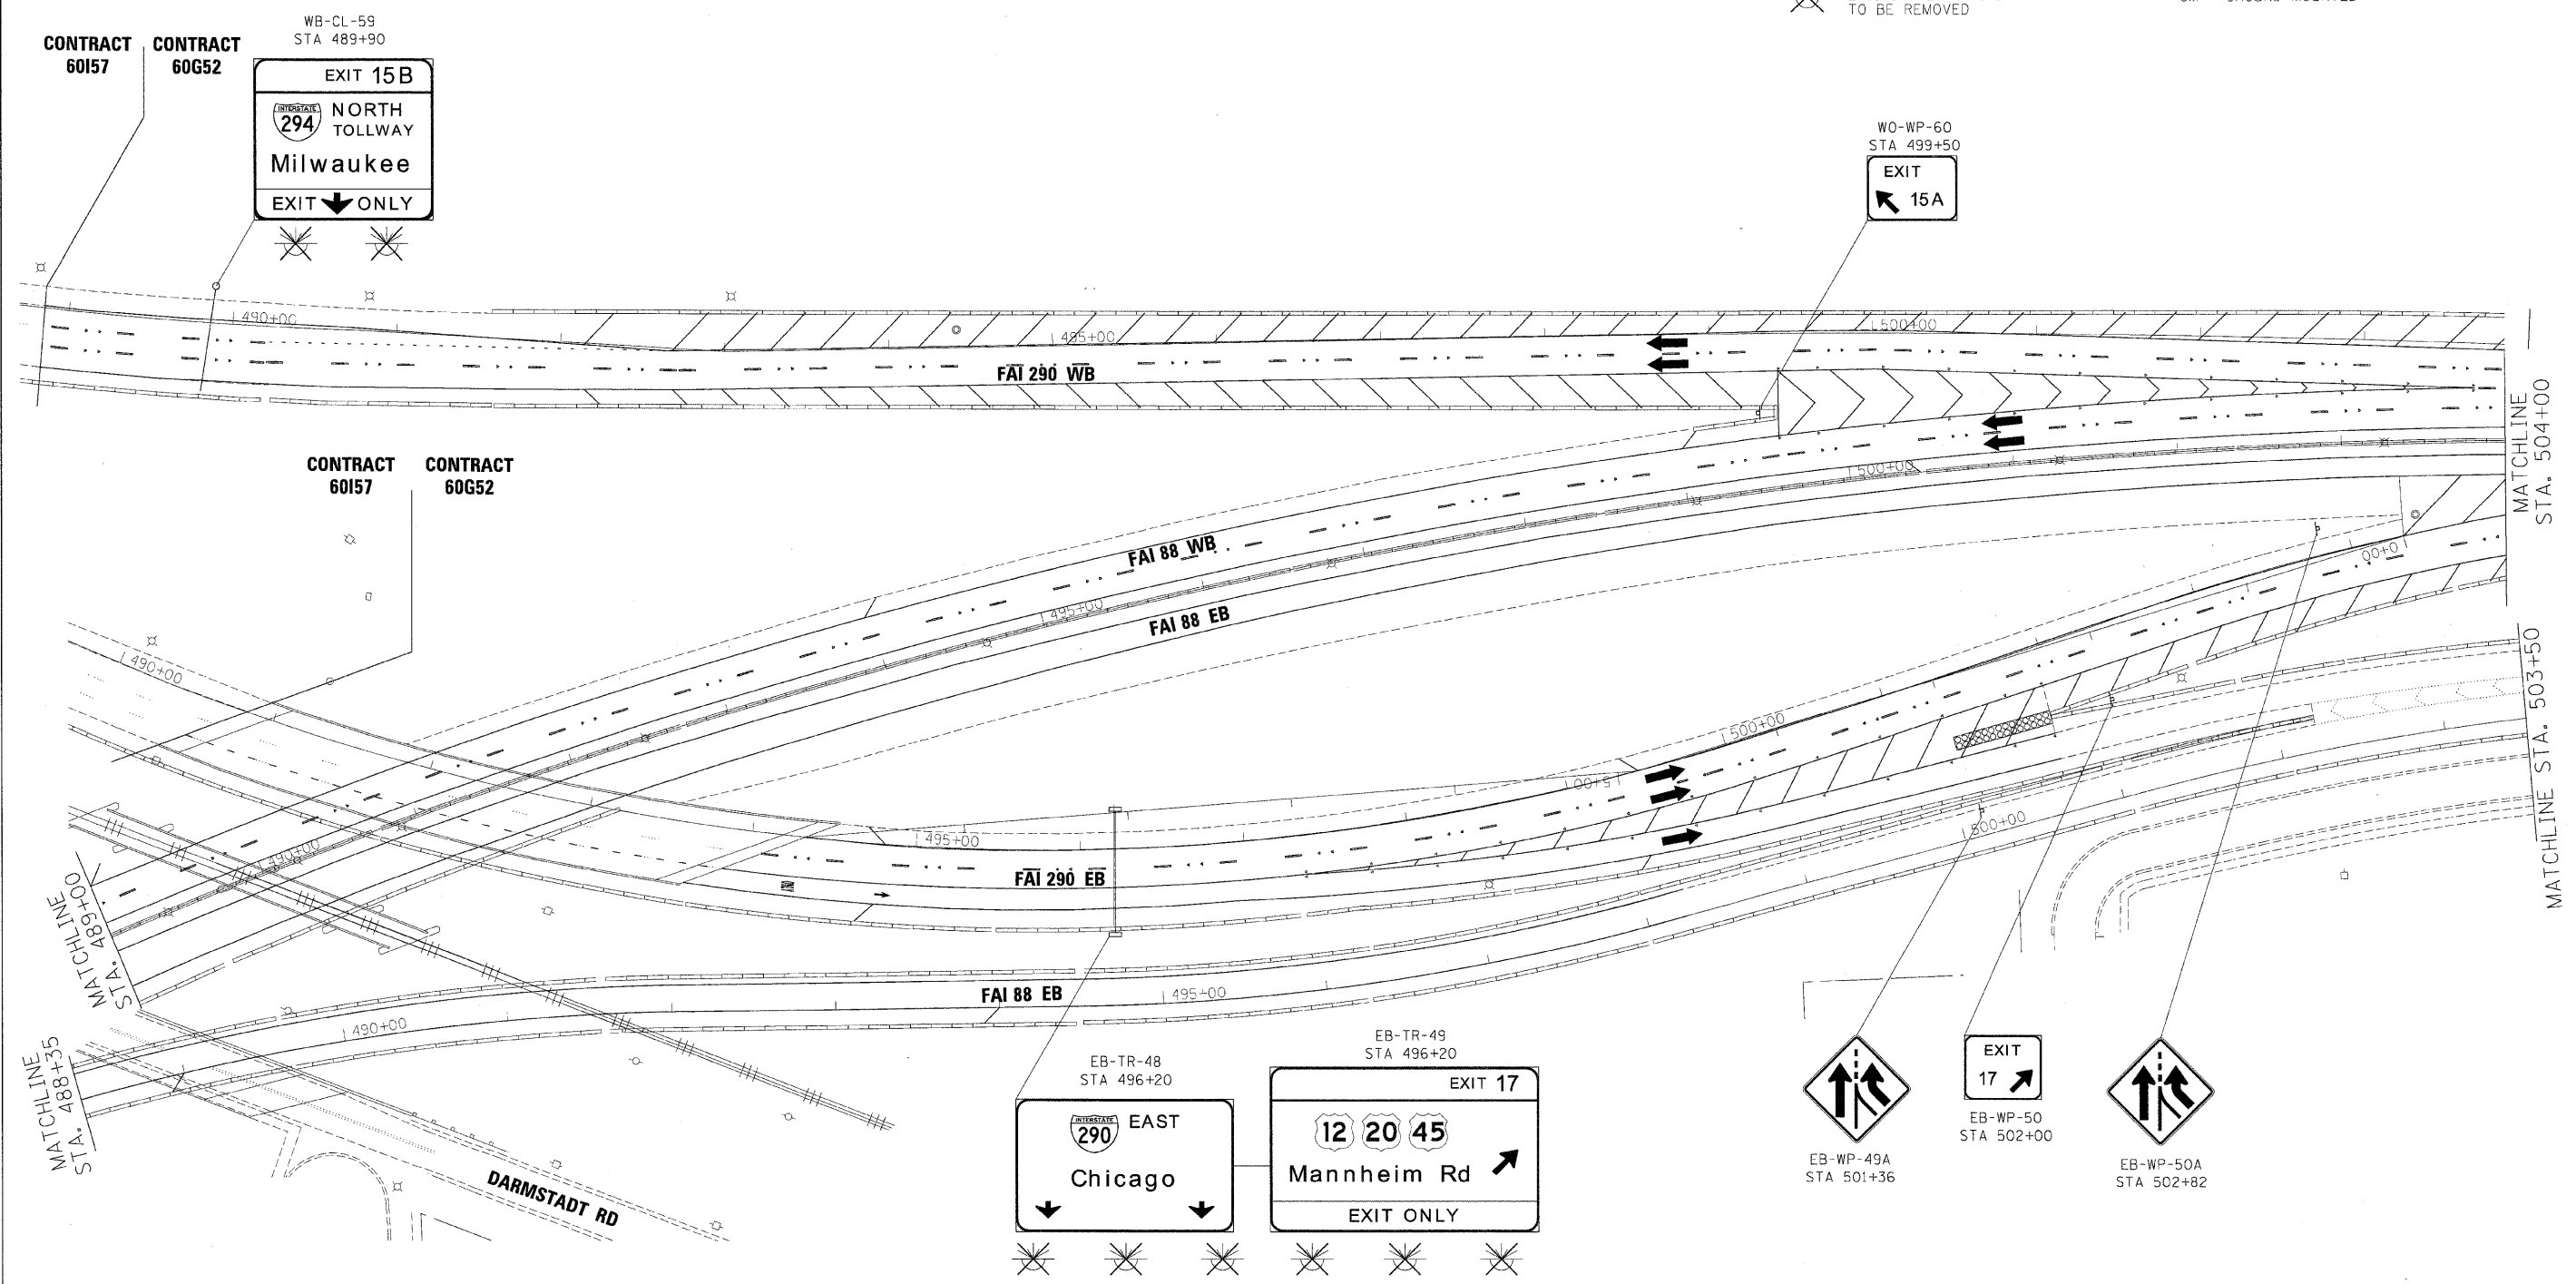

FILE NAME =	DESIGNED - AJP	REVISED -
...AppIn ABC_60J22_290_pvtmkkg_07.dgn	DRAWN - TMB	REVISED -
USER NAME = jmajewski	CHECKED - JMM	REVISED -
PLOT DATE = 12/16/2009	DATE - 10/16/09	REVISED -

**benesch**

**STATE OF ILLINOIS  
DEPARTMENT OF TRANSPORTATION**

**SIGNING PLAN**  
**STA 489+00 TO STA 504+00**

SCALE: 1"=50' SHEET NO. 1 OF 26 SHEETS STA. TO STA.

F.A.I. RTE.	SECTION	COUNTY	TOTAL SHEETS	SHEET NO.
290	(3031.1, ETC., 3838IRS-5	COOK	4:3	303
CONTRACT NO. 60652			ILLINOIS FED. AID PROJECT	