


**GUIDE SIGN SEQUENCE
NUMBERING CODE**

EXAMPLE

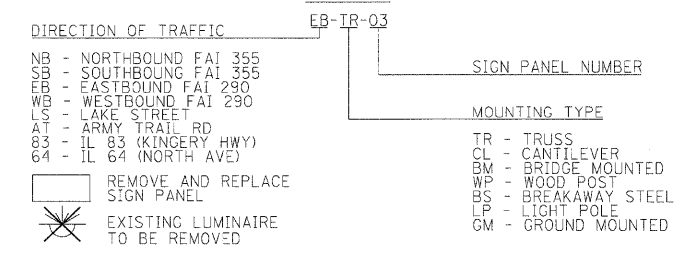

FILE NAME =	DESIGNED - AJP	REVISED -
...NppIn_ABC_68J22_290.pvtmtekg_28.dgn	DRAWN - TMB	REVISED -
USER NAME = jmaJawski	CHECKED - JMM	REVISED -
PLOT DATE = 12/16/2009	DATE - 10/16/09	REVISED -

benesch

STATE OF ILLINOIS
DEPARTMENT OF TRANSPORTATION

SIGNING PLAN
STA 803+00 TO STA 818+00

SCALE: 1"=50' SHEET NO. 22 OF 26 SHEETS STA. TO STA.

F.A.I. RTE.	SECTION	COUNTY	TOTAL SHEETS	SHEET NO.
290	(3031,1, ETC., 3838)RS-5	COOK	413	324
FED. ROAD DIST. NO.			ILLINOIS FED. AID PROJECT	
			CONTRACT NO. 60652	