


BATE ILLIMOIS DEPARTMENT OF TRANSPORTATION

ONE LANE COUNT STATION

CHECKED BY J.G.

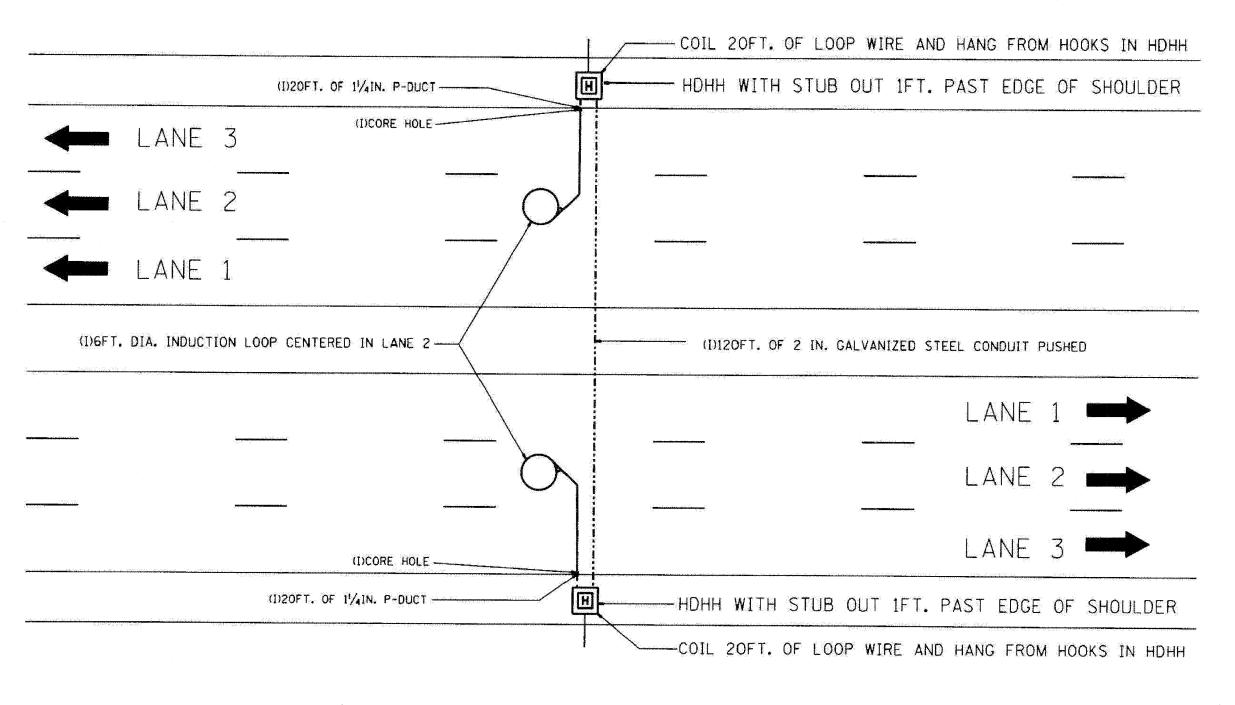

NOTE:

THE COST OF LOOP WIRE IN HOHH IS INCIDENTAL TO THE INDUCTION LOOP. IT SHALL NOT BE MEASURE FOR PAYMENT.

INSTALL AT STATIONS.

SCALE WATE MONE TRAFFIC SYSTEMS CENTER (TY-1TSC-400*31)

FILE NAME =	DESIGNED - GHT	REVISED -			TRAFFIC SYSTEM CENTER	F.A.I. SECTION COUNTY TOTAL SHEET
\prpln_ABC_C3_TS_DET_07.dgn	DRAWN - DMS	REVISED -	haaasah	STATE OF ILLINOIS DEPARTMENT OF TRANSPORTATION	DETAIL SHEETS	290 (28288 D. ETC. 3031 1)PS-6 COOK 185 162
USER NAME = tblank	CHECKED - MPM	REVISED -	benesch			CONTRACT NO 60053
PLOT DATE = 11/12/2009	DATE - 10/16/09	REVISED -			SCALE: N.T.S. SHEET NO. 7 OF 15 SHEETS STA. TO STA.	FED. ROAD DIST. NO. ILLINOIS FED. AID PROJECT