


ENTERPRISE DRIVE

DETAIL "A"

PROPOSED PAVEMENT SECTION

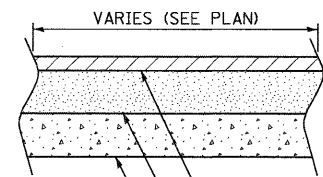


POLYMERIZED HOT MIX ASPHALT, SURFACE COURSE, MIX "F", N90, 2 1/2"
 PCC BASE COURSE, 10"
 AGGREGATE BASE COURSE, 12"

NOTES:

- PAVEMENT SHALL BE DOWELED AND JOINTED PER STANDARD SPECIFICATIONS.
- ANY VOIDS FOUND AT THE SE CORNER ISLAND ABOVE EXISTING SANITARY SEWER SHALL BE FILLED WITH CONTROLLED LOW STRENGTH MATERIAL.

DETAIL "B"

BITUMINOUS SIDEWALK

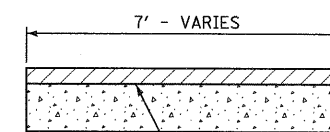

HOT MIX ASPHALT, SURFACE COURSE, MIX "C", N50, 2"
 AGGREGATE BASE COURSE, 6"

REMOVE DEPRESSED CURB AND GUTTER, REPLACE WITH TYPE B-6.24 CURB AND GUTTER 10 L.F.


REMOVE EXISTING ISLAND (179 S.F.) AND CURB AND GUTTER (60 L.F.) REPLACE WITH PAVEMENT (215 S.F.) AS SHOWN IN DETAIL "A"

REMOVE CURB AND GUTTER, REPLACE WITH DEPRESSED CURB 12 L.F. (TYP.)

REMOVE EXISTING ISLAND (704 S.F.) AND CURB AND GUTTER (119 L.F.) REPLACE WITH PAVEMENT (677 S.F.) AS SHOWN IN DETAIL "A"

22ND STREET

EXISTING R.O.W.

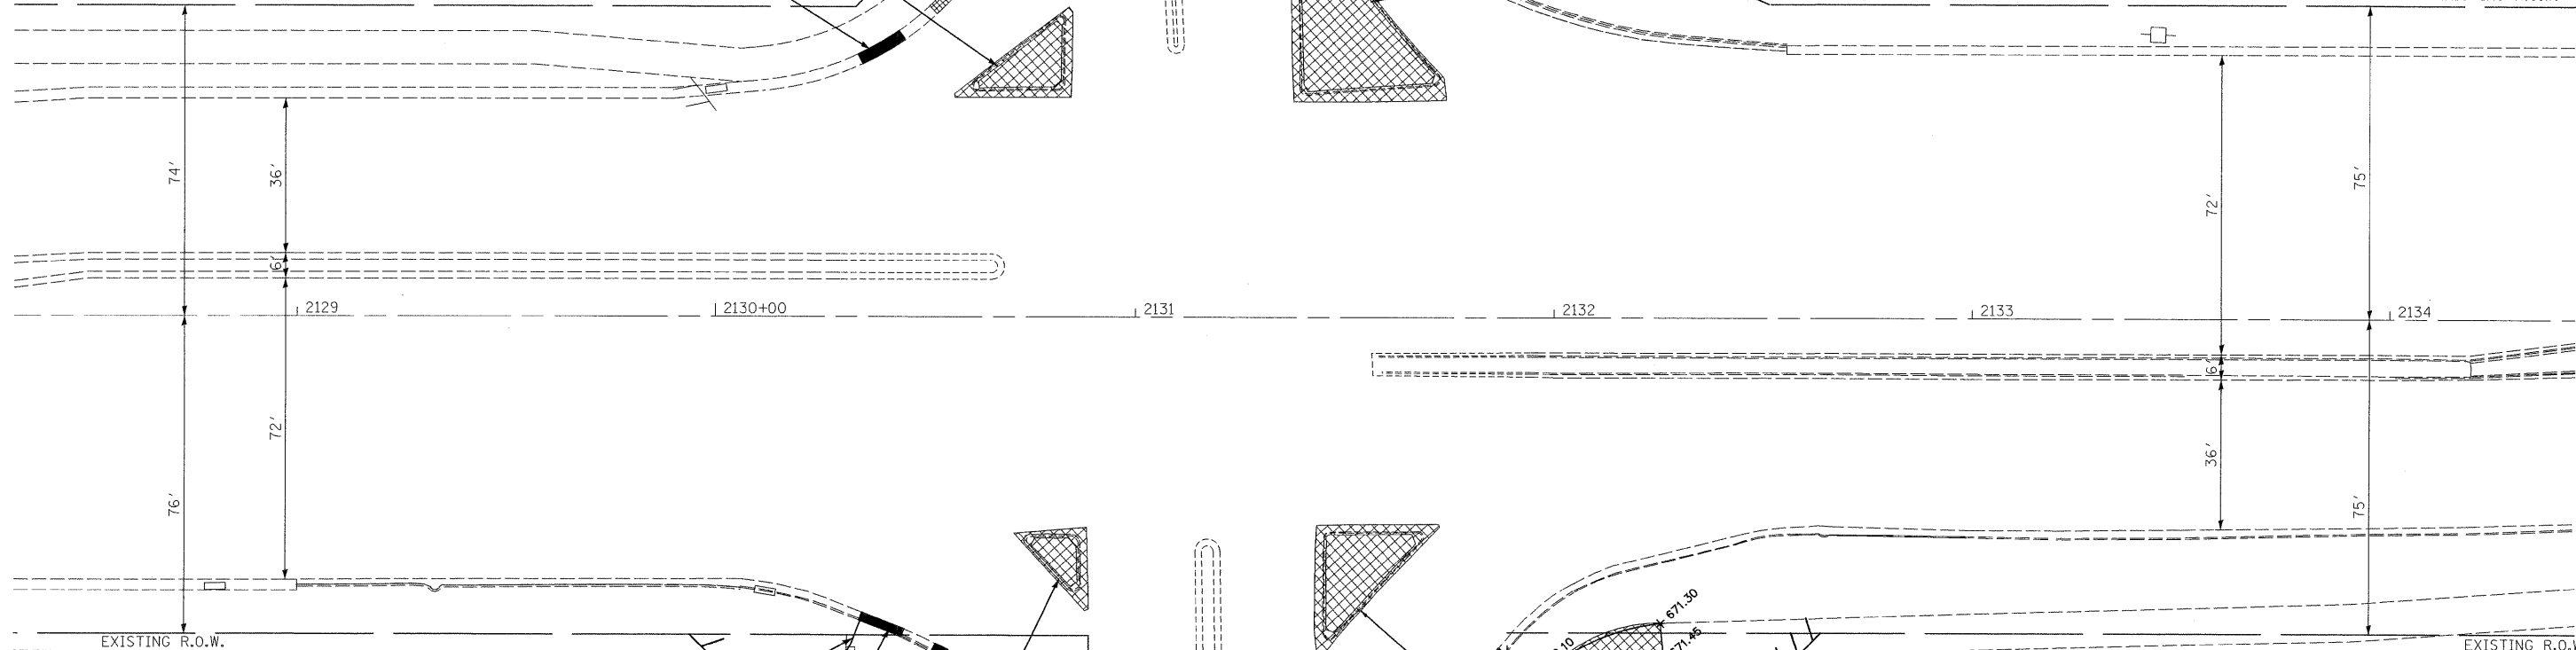

PROPOSED BITUMINOUS SIDEWALK 354 S.F. SHALL BE CONSTRUCTED AS SHOWN IN DETAIL "B"

EXISTING SIDEWALK TO BE REMOVED - 264 S.F.

REMOVE CURB AND GUTTER, REPLACE WITH DEPRESSED CURB 22 L.F. (TYP.)

REMOVE EXISTING ISLAND (75 S.F.) AND CURB AND GUTTER (45 L.F.) REPLACE WITH PAVEMENT (181 S.F.) AS SHOWN IN DETAIL "A"

EXISTING BITUMINOUS SIDEWALK TO BE REMOVED - 560 S.F.

PROPOSED BITUMINOUS SIDEWALK - 550 S.F. SHALL BE CONSTRUCTED AS SHOWN IN DETAIL "B"

DETECTABLE WARNINGS

REMOVE CURB AND GUTTER, REPLACE WITH DEPRESSED CURB 12 L.F.

REMOVE EXISTING ISLAND (293 S.F.) AND CURB AND GUTTER (85 L.F.) REPLACE WITH PAVEMENT (355 S.F.) AS SHOWN IN DETAIL "A"

REMOVE DEPRESSED CURB AND GUTTER, REPLACE WITH TYPE B-6.24 CURB AND GUTTER 8 L.F.

NOTE: EXISTING ISLAND SURFACE IS APPROXIMATELY 4" PCC.

JORIE BOULEVARD

**STATE OF ILLINOIS
 DEPARTMENT OF TRANSPORTATION**

**ISLAND REMOVAL AND ROADWAY REPLACEMENT
 22nd STREET AT ENTERPRISE DRIVE /JORIE BOULEVARD**

PREPARED BY:
CEMCON, Ltd.
 Consulting Engineers, Land Surveyors & Planners
 2280 White Oak Circle, Suite 100
 Aurora, Illinois 60504-9675
 Ph: 630.862.2100 Fax: 630.862.2199
 E-Mail: cadd@cemcon.com Website: www.cemcon.com

FILE NAME = MICROST\352082\ ENTERPR JORIE REM PAV

USER NAME = RDS

DESIGNED - KK

REVISED -

DRAWN - RDS

REVISED -

PLOT SCALE = 1"=20'

CHECKED - BPT

REVISED -

PLOT DATE = 09-21-09

DATE - 09-21-09

REVISED -

SCALE: N.T.S. SHEET NO. OF SHEETS STA. TO STA.

F.A.U. RTE.	SECTION	COUNTY	TOTAL SHEETS	SHEET NO.
1453	2009-080 TS	DUPAGE	19	11

CONTRACT NO. 60117

FED. ROAD DIST. NO. ILLINOIS FED. AID PROJECT