
			С	ONTR	ACT	NO. 6	52882	
F	A.P	SECTION		COUNT	Υ	TOTAL	SHEET NO.	
	326			McHEN	IRY	502	183	
9	STA. 9	3+35.22	TO STA.142+08.53					
Г	FED. RC	DAD DIST. NO.	ILLINOIS	FED.	AID	PROJECT	Γ	

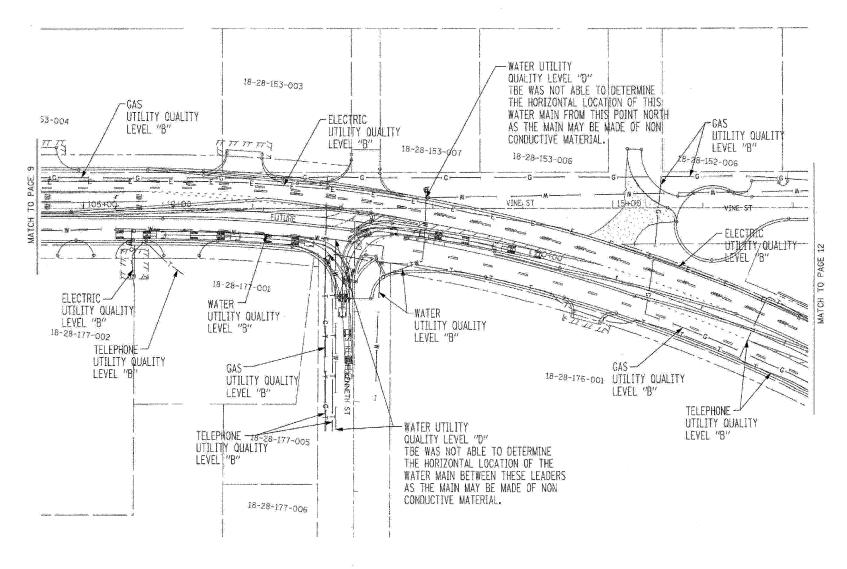





TBE GROUP, INC.
CIVIL ENGINEERING * TRANSPORTATION * ENVIRONMENTAL
* PLANNING * UTILITY ENGINEERINGLOCATING

GROUP

FILE NAME = SVII-CADD\0!-sht\183_sue_sht\11.dgr PLOT SCALE = 14 USER NAME = 3830

IL09500264, 265, 267
TBE SUE PAGE NO: 11 of 14
Checked by:

Utility Quality Level "B": Designating

The SBC locations depicted have been obtained through the application of geophysical methods to determine the existence and approximate horizontal position of these facilities. However, SBC will not provide TBE Group, Inc. with utility records nor allow access to their field closures (pedestals/manholes etc.), to help verify the locations of their existing underground facilities. Therefore, TBE is unable to verify the completeness of the SBC locations depicted in accordance with the CI/ASCE Standard 38-02.

Utilities shown on these plans as depicted in the legend have been investigated by TBE Croup, Inc in accordance with SUE Industry Standards. All other information shown has been provided to TBE Group, Inc by others. TBE's SUE field investigation was performed 09/16/06 through 3/19/07. Changes to utilities after these dates may have been made and therefore may result in variances from this plan. Consideration should be given to updating this plan if deemed advisable prior to final design and construction.

A	
-(P) -	
No.	

205 W. WACKER DRIVE SUITE 1020 CHICAGO, IL 60606 (312) 704-1970 ME DATE ILLINOIS DEPARTMENT OF TRANSPORTATION

SUE Investigation of Underground Utilities

RT. 47 from Kreutzer Road to Reed Road in Huntley County-MoHenry Section No. 105X&105) WRS-2 Contract No. 62882

> DRAWN BY : KLC SCALE : 1" = 50'