


L-3.0

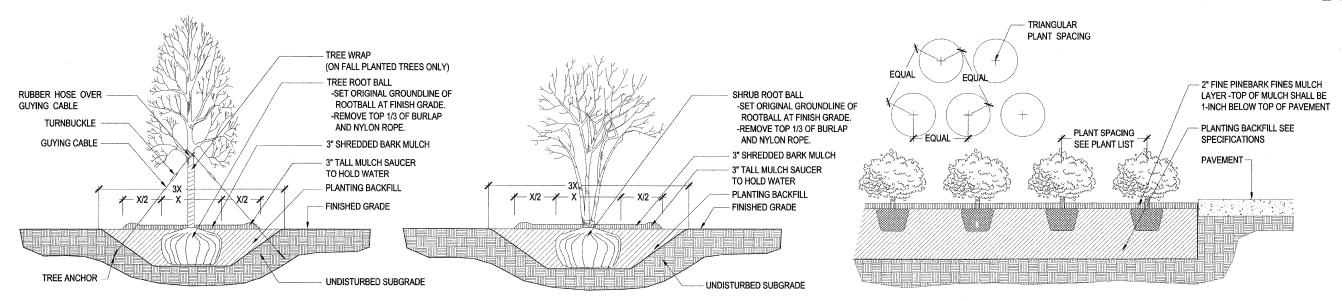

1 SHADE TREE PLANTING DEATIL
SCALE: NOT TO SCALE

2 SHRUB PLANTING DETAIL
SCALE: NOT TO SCALE

GROUNDCOVER - PERENNIAL PLANTING DETAIL

SCALE: NOT TO SCALE:



ILLINOIS DEPARTMENT OF TRANSPORTATION
FAU ROUTES 1472 & 3569
VILLAGE OF RIVERSIDE
RAILWAY/WATER TOWER CAMPUS RESTORATION PROJECT

LANDSCAPE DETAILS

SCALE: NOT TO SCALE DATE: 12-05-2008 DRAWN BY:SM CHECKED BY:JE