



F.A.U. RTE.	SECTION	COUNTY	TOTAL SHEETS	SHEET NO.
09-00094-00-RS		COOK	17	5
STA.	TO STA.			
FED. ROAD DIST. NO.	ILLINOIS	FED AID PROJECT		
C-91-742-09		ARA-9003-(375)		


•FAU 1020 LARAMIE AVENUE
CONTRACT NO. 63322

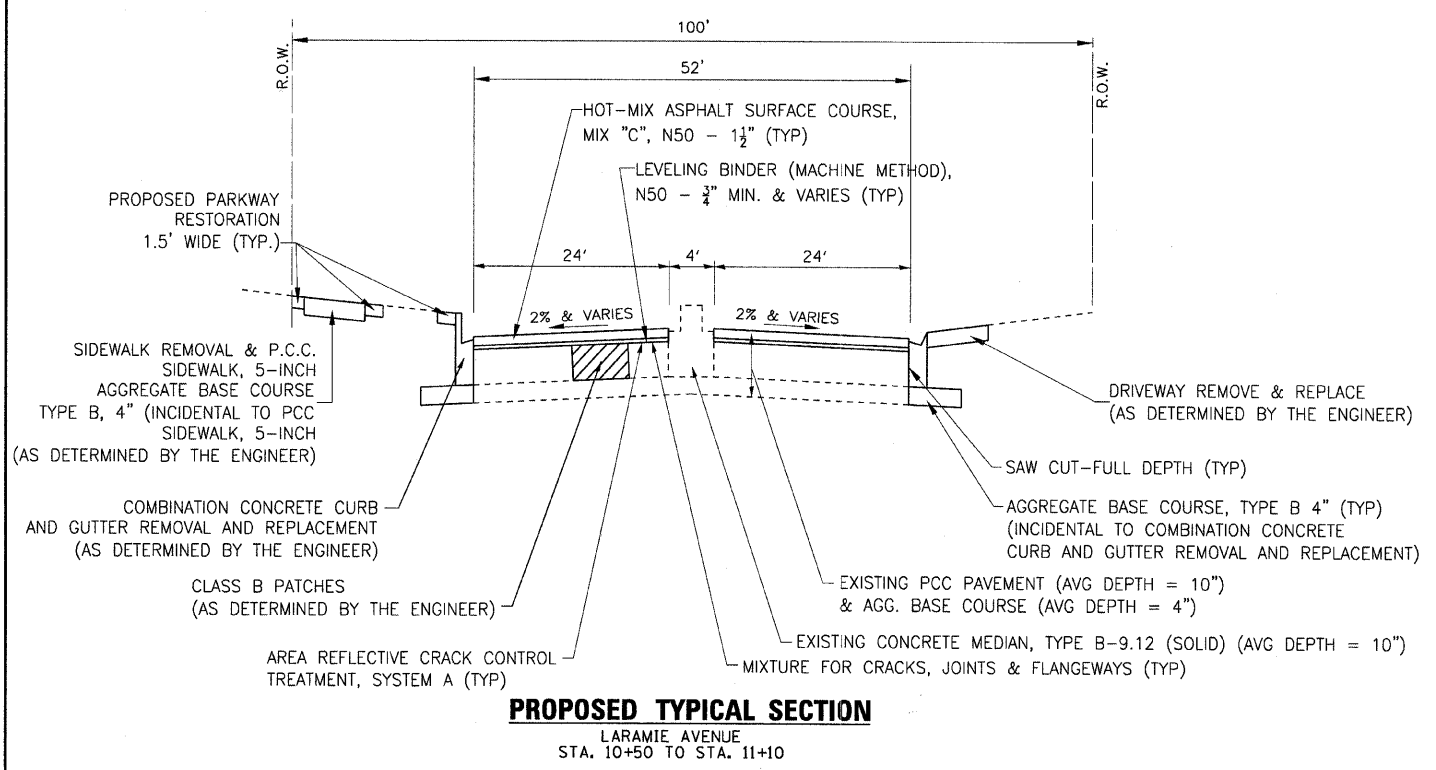

PROPOSED TYPICAL SECTION
LARAMIE AVENUE
STA. 10+50 TO STA. 11+10

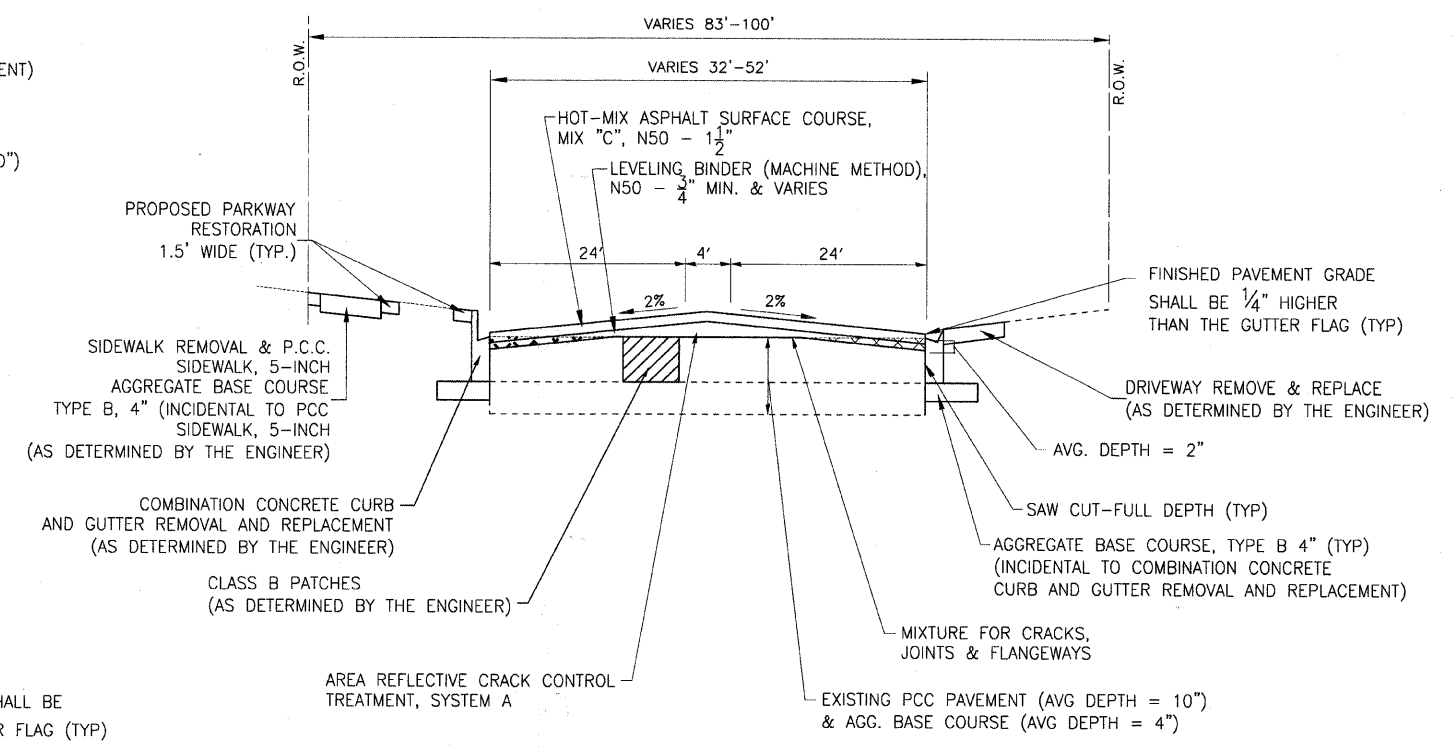

PROPOSED TYPICAL SECTION
LARAMIE AVENUE
STA. 12+48 TO STA. 16+02

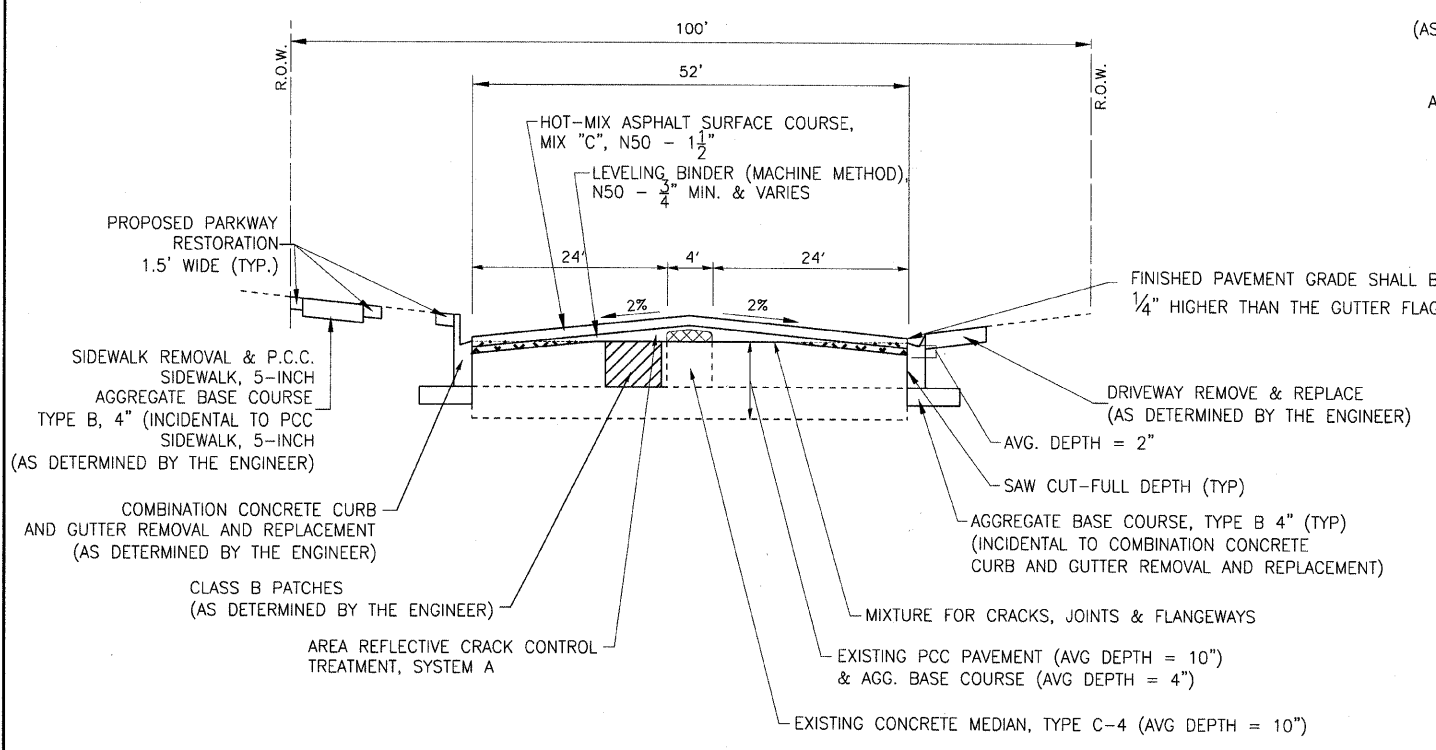

PROPOSED TYPICAL SECTION
LARAMIE AVENUE
STA. 11+10 TO STA. 12+48

COPYRIGHT © 2009 BY BAXTER & WOODMAN, INC. PLOT DATE = 10/7/2009
 STATE OF ILLINOIS - PROFESSIONAL DESIGN FIRM LICENSE NO. 098-00021 - EXPIRES 4/30/2011
 4000 S. BOULEVARD, SUITE 100, OAK FORD, ILLINOIS 60451-3200



USER NAME = USER8	DESIGNED - CAC	REVISED - PER IDOT 10-6-09
FILE NAME = 090312-TYPSEC.dwt	DRAWN - BCD	REVISED -
PLOT DATE = 10/7/2009	CHECKED - TMS	REVISED -
	DATE = 8-19-09	REVISED -

CITY OF OAK FOREST, ILLINOIS
FAU 1020 LARAMIE AVENUE
STP (LAPP) IMPROVEMENTS

PROPOSED TYPICAL SECTIONS	
SCALE: NONE	STA. TO STA.

F.A.U. RTE.	SECTION	COUNTY	TOTAL SHEETS	SHEET NO.
09-00094-00-RS		COOK	17	5
FED. ROAD DIST. NO.	ILLINOIS	CONTRACT NO. 63322		
		FED. AID PROJECT		