


F.A.U. RTE.	SECTION	COUNTY	TOTAL SHEETS	SHEET NO.
* 09-00094-00-RS		COOK	17	8
STA.	TO STA.			
FED. ROAD DIST. NO. C-91-742-09	ILLINOIS	FED AID PROJECT ARA-9003-(375)		

\*FAU 1020 LARAMIE AVENUE  
CONTRACT NO. 63322

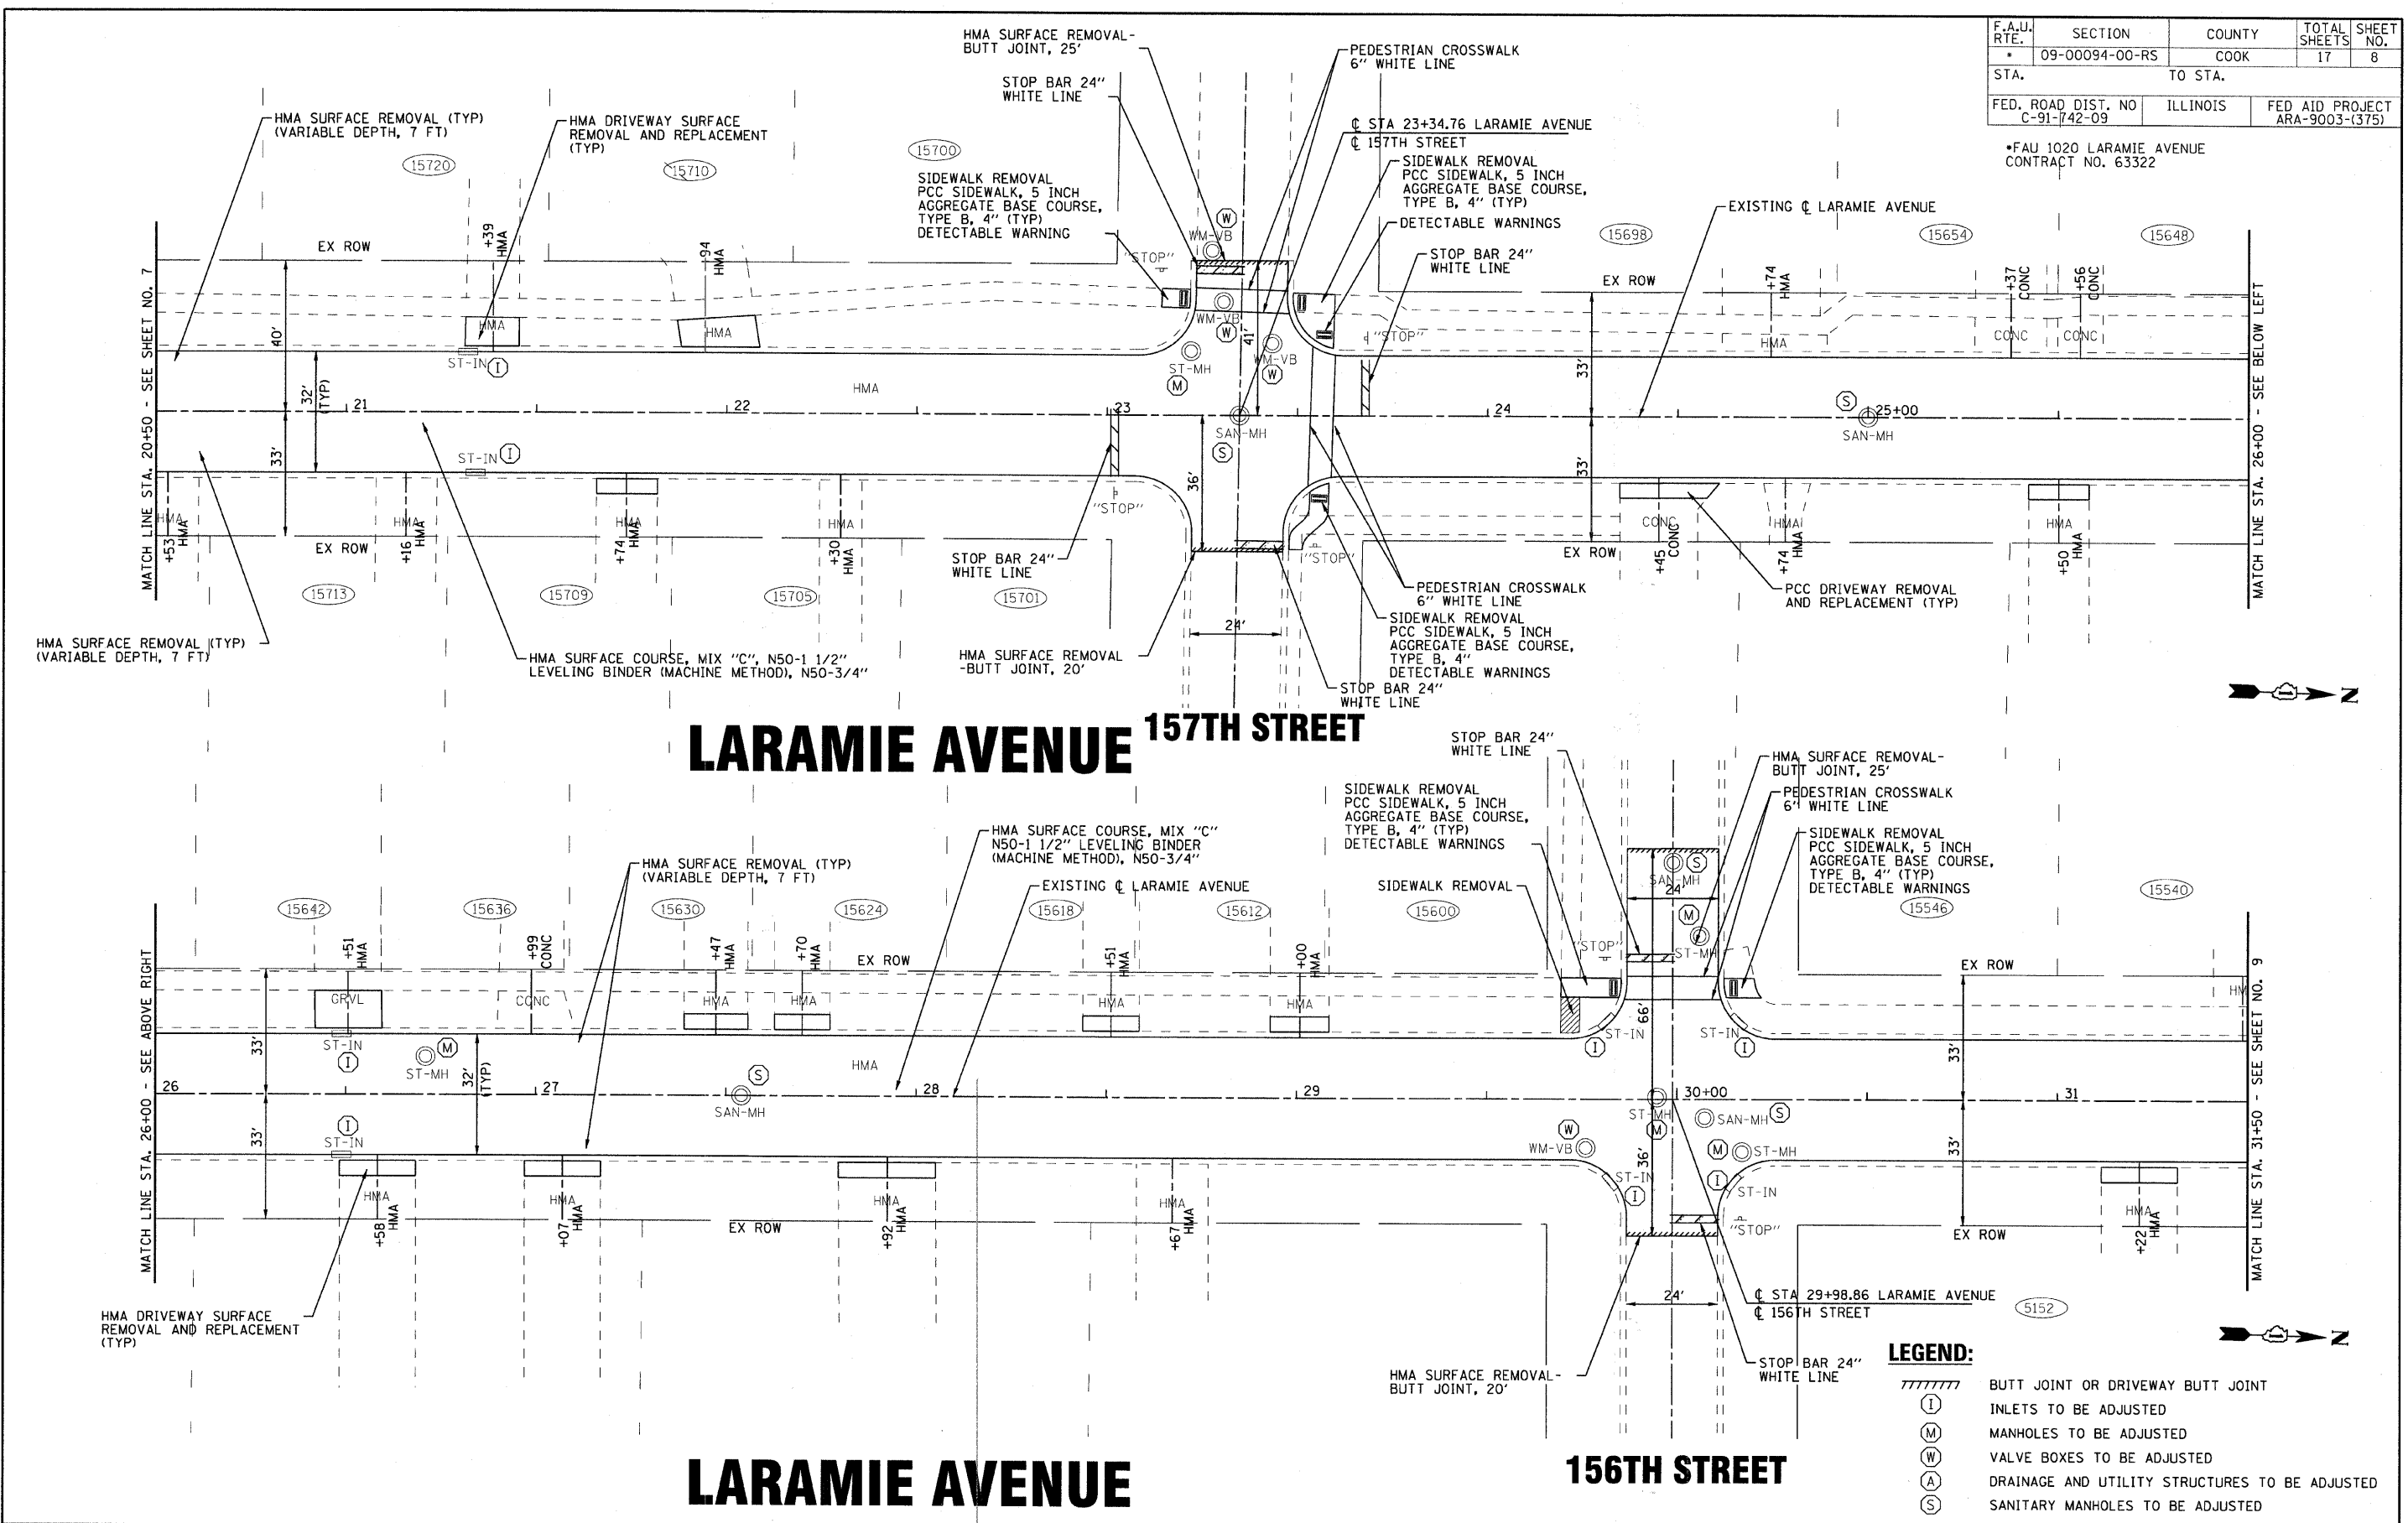

# LARAMIE AVENUE 157TH STREET

# LARAMIE AVENUE

# 156TH STREET

**LEGEND:**

	BUTT JOINT OR DRIVEWAY BUTT JOINT
	INLETS TO BE ADJUSTED
	MANHOLES TO BE ADJUSTED
	VALVE BOXES TO BE ADJUSTED
	DRAINAGE AND UTILITY STRUCTURES TO BE ADJUSTED
	SANITARY MANHOLES TO BE ADJUSTED

COPYRIGHT © 2009 BY BAXTER & WOODMAN, INC.  
 STATE OF ILLINOIS - PROFESSIONAL DESIGN FIRM  
 LICENSE NO. 184-00021 - EXPIRES 4/30/2011  
 5858cd \\cadd\ba\woodman\proj\laramie\laramie.dwg 09/02/09 09:02:21



USER NAME - USER*	DESIGNED - CAC	REVISED - PER IDOT 10-6-09
FILE NAME - 090312-P1an02.dwg	DRAWN - BCD	REVISED -
PLDT DATE - 10/7/2009	CHECKED - TMS	REVISED -
	DATE - 8-19-09	REVISED -

**CITY OF OAK FOREST, ILLINOIS**  
**FAU 1020 LARAMIE AVENUE**  
**STP (LAPP) IMPROVEMENTS**

**LARAMIE AVENUE PLAN**  
 SCALE: 1"=20'  
 STA. 20+50 TO STA. 31+50

F.A. RTE.	SECTION	COUNTY	TOTAL SHEETS	SHEET NO.
* 09-00094-00-RS		COOK	17	8
FED. ROAD DIST. NO.	ILLINOIS	CONTRACT NO. 63322		
		FED. AID PROJECT		