

F.A.U. RTE.	SECTION	COUNTY	TOTAL SHEETS	SHEET NO.
09-00094-00-RS		COOK	17	10
STA.		TO STA.		
FED. ROAD DIST. NO.	ILLINOIS	FED AID PROJECT		
C-91-742-09		ARA-9003-(375)		

*FAU 1020 LARAMIE AVENUE
CONTRACT NO. 63322



NOTE:


CARE IS TO BE TAKEN AS NOT TO DAMAGE ANY OF THE EXISTING SIGNAL CONDUITS AND EQUIPMENT. IF ANY OF THE TRAFFIC SIGNAL CONDUIT AND/OR EQUIPMENT IS DAMAGED, THE CONTRACTOR SHALL REPAIR AND/OR REPLACE THE CONDUIT AND/OR EQUIPMENT AT NO COST TO THE CITY.

NOTE:

THE PURPOSE OF THIS SHEET IS FOR REPLACING THE DETECTOR LOOPS ONLY. ALL OTHER INFORMATION SHOWN IS EITHER NOT RELATED OR FURTHER CLARIFIED IN OTHER SHEETS OF THE PLAN

**REPLACE ALL DETECTOR LOOPS AS SHOWN
(WITHIN THE RESURFACING LIMITS)**

CODE NO.	ITEM	UNIT	QUANTITY
86600600	DETECTOR LOOP REPLACEMENT	FOOT	115

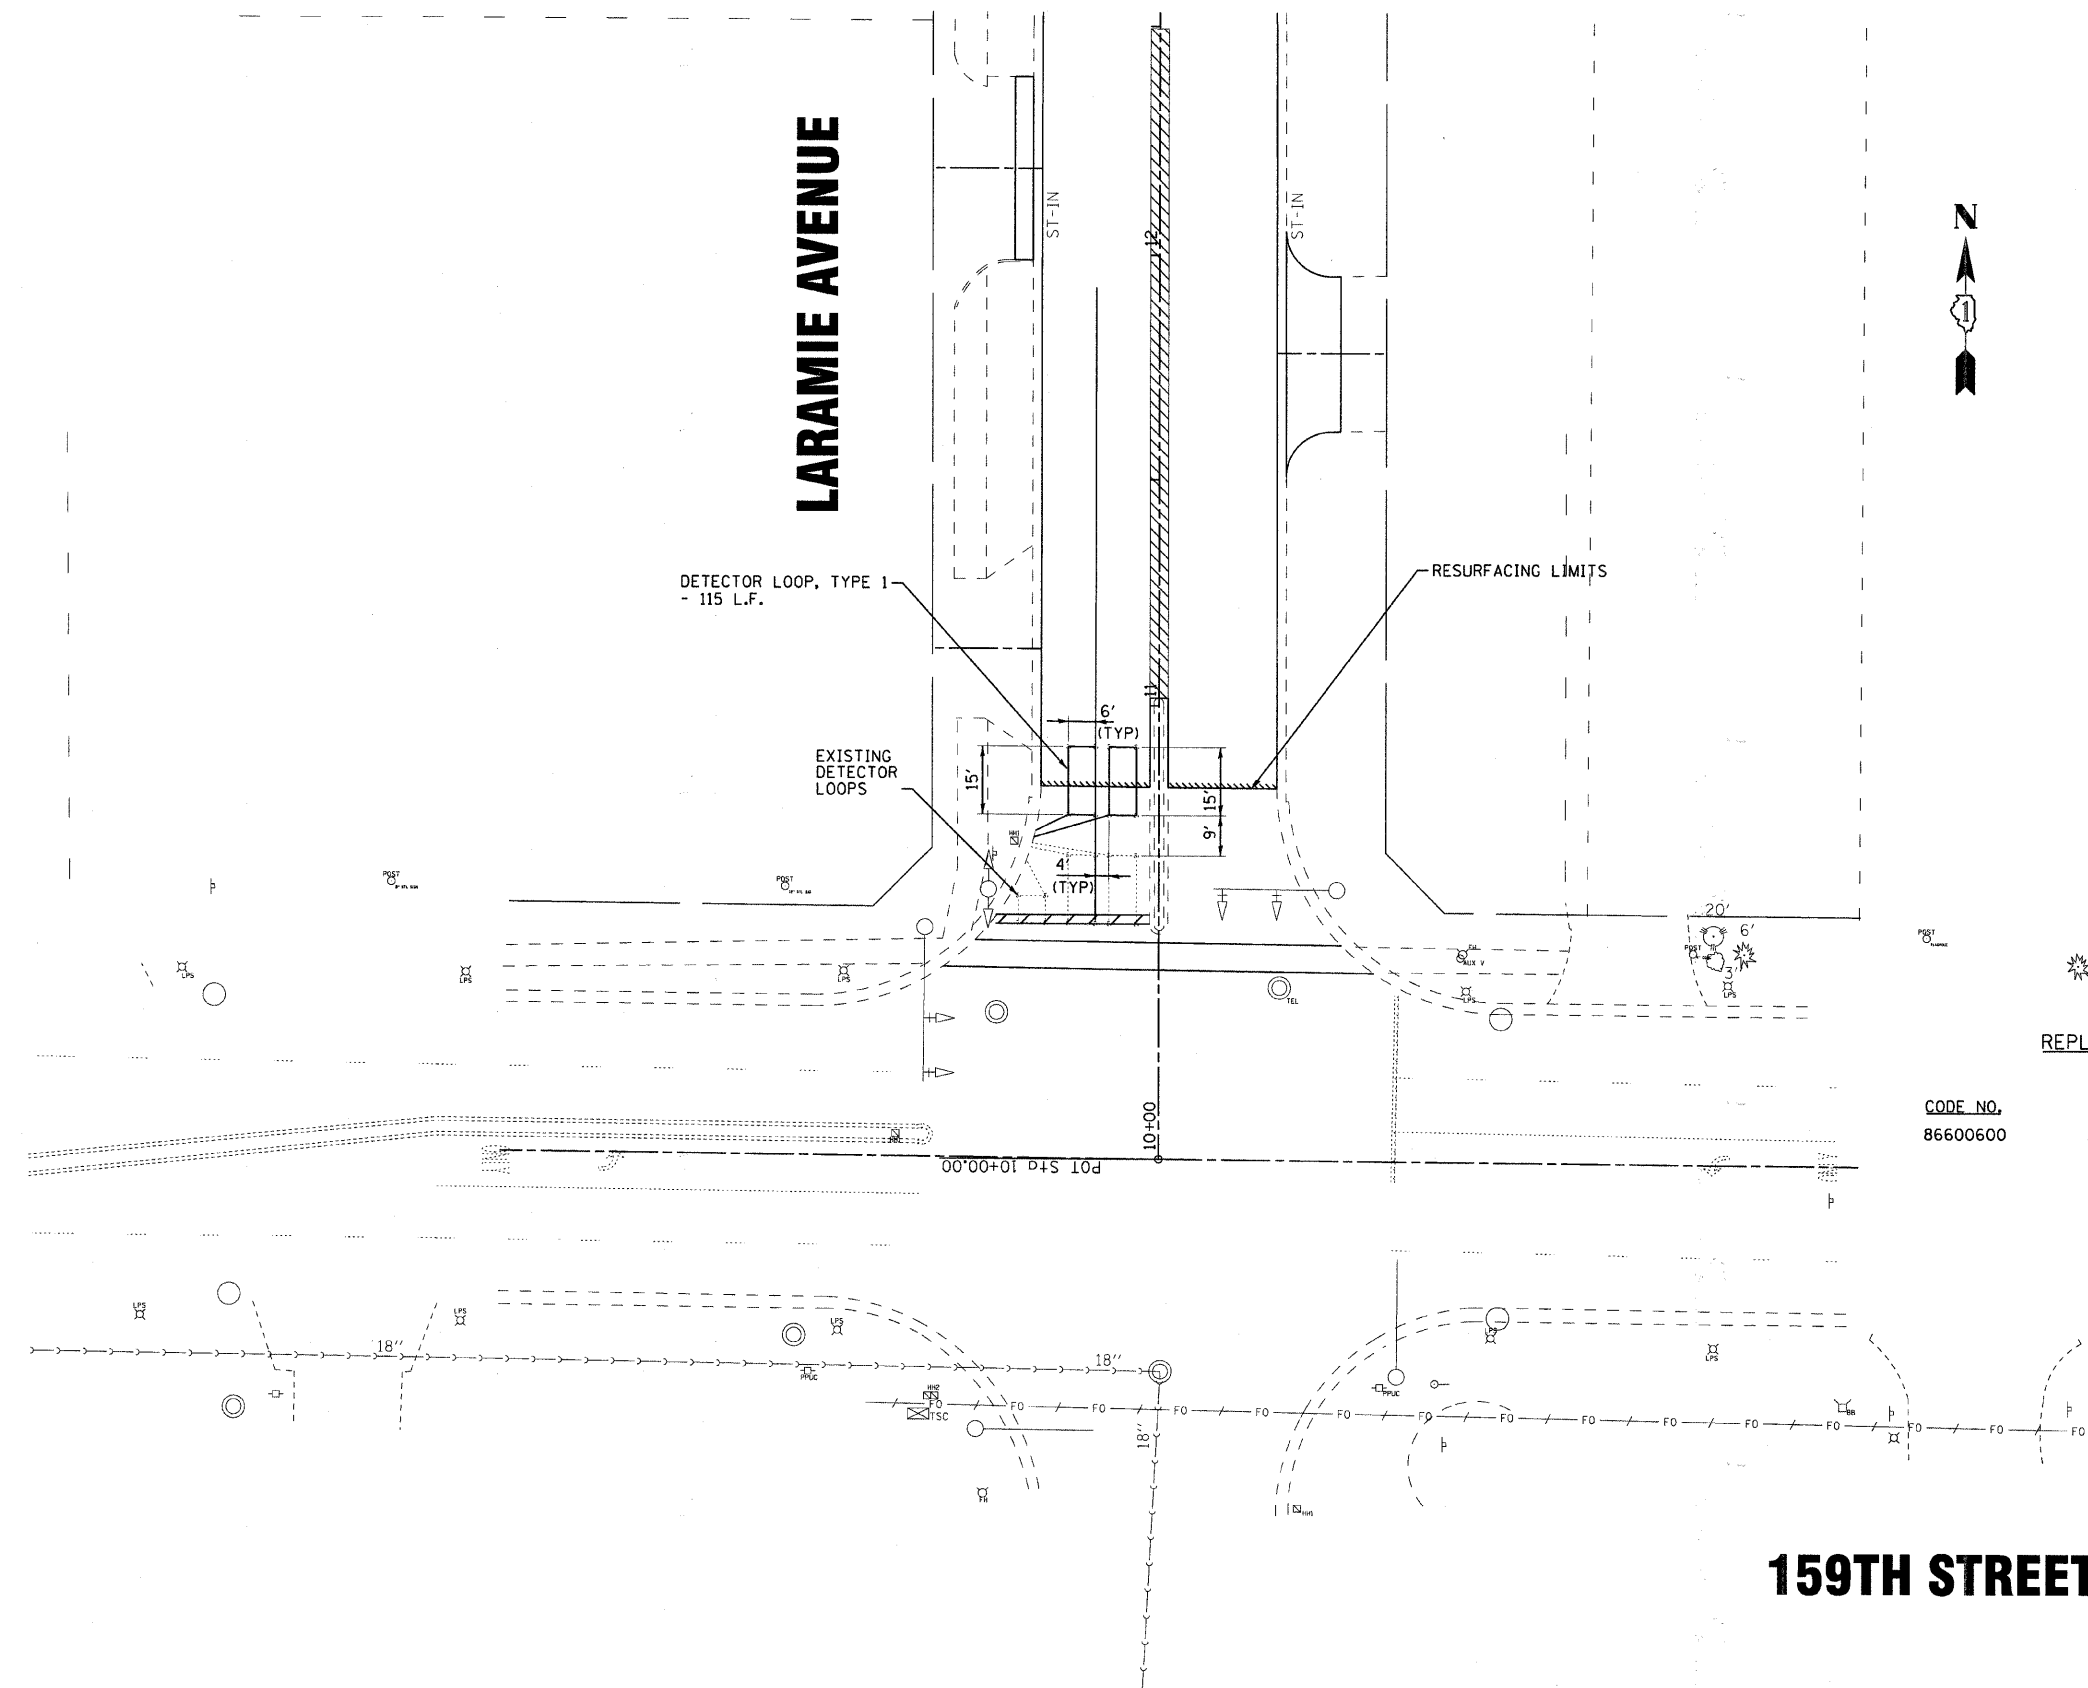

COPYRIGHT © 2009 BY BAXTER & WOODMAN, INC. #PL1DRVAE
 STATE OF ILLINOIS - PROFESSIONAL DESIGN FIRM #PENTBLAB
 LICENSE NO. - 184-0001 - EXPIRES 7/31/2011
 10/7/2009 2:28:26 PM \\cprplb\boxwood.com\project\mkn\mkn\work\11-090312-00\lapp\lapp\lapp\loop\loop.sht



USER NAME = USER#	DESIGNED - CAC	REVISED - PER IDOT 10-6-09
FILE NAME = 090312-DetLoop.sht	DRAWN - BCD	REVISED -
PLOT DATE = 10/7/2009	CHECKED - TMS	REVISED -
	DATE - 8-19-09	REVISED -

**CITY OF OAK FOREST, ILLINOIS
FAU 1020 LARAMIE AVENUE
STP (LAPP) IMPROVEMENTS**

DETECTOR LOOP REPLACEMENT DETAIL
SCALE: 1"=20'

F.A.U. RTE.	SECTION	COUNTY	TOTAL SHEETS	SHEET NO.
09-00094-00-RS		COOK	17	10
FED. ROAD DIST. NO.		CONTRACT NO. 63322		
ILLINOIS		FED. AID PROJECT		