

COUNTY 09-00030-00-RS COOK 12 ELINOS FED. AG PROJECT ARA-9003(422)

CONTRACT #63324

(12+1=13

TOTAL SHEET NO

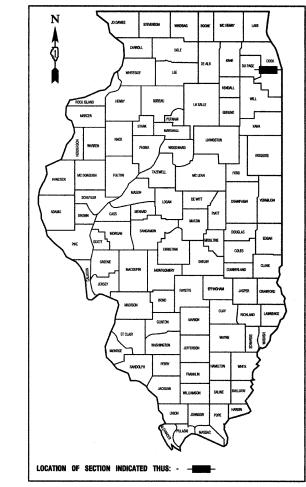

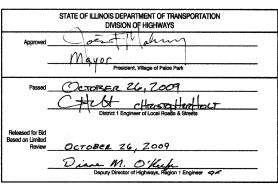

PRINTED BY THE AUTHORITY OF THE STATE OF ILLINOIS

PREPARED BY OR UNDER THE DIRECT SUPERVISION OF:

Series S. Pring



STATE OF ILLINOIS DEPARTMENT OF TRANSPORTATION **DIVISION OF HIGHWAYS**

PLANS FOR PROPOSED FEDERAL AID HIGHWAY

FAU 1003 (127TH STREET) - 80TH AVENUE TO 123RD STREET FAU 1001 (121ST STREET) - SOUTHWEST HIGHWAY TO 80TH AVENUE

LOCAL AGENCY PRESERVATION PROGRAM


SECTION NO.: 09-00030-00-RS

PROJECT NO.: ARA-9003(422)

JOB NO. C-91-826-09

LEAD LOCAL AGENCY: VILLAGE of PALOS PARK

CITY of PALOS HEIGHTS PALOS TOWNSHIP **COOK COUNTY**

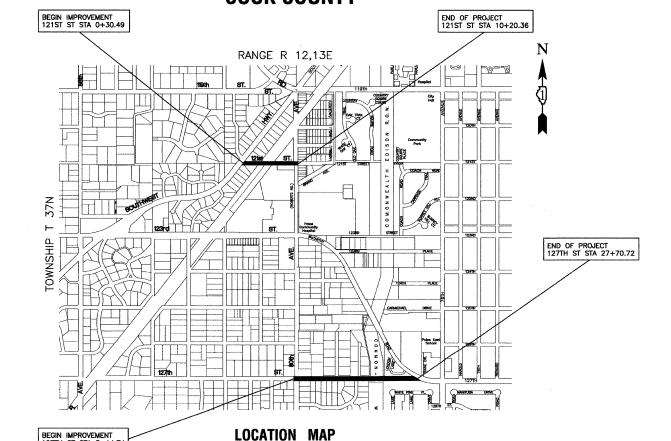

GROSS LENGTH=3,245.85 FEET=0.61 MILES

NET LENGTH=3,245.85 FEET=0.61 MILES

INDEX OF SHEETS

- PAVEMENT PLAN 121ST STREET STRIPING PLAN 127TH STREET
- STRIPING PLAN 121ST STREET
- IDOT DISTRICT 1 STANDARD DETAILS


HIGHWAY STANDARDS

STANDARD SYMBOLS, ABBREVIATIONS AND PATTERNS CLASS C AND D PATCHES CONCRETE CURB TYPE B AND COMBINATION CONCRETE CURB AND GUTTER URBAN LANE CLOSURE, 2L, 2W, UNDIVIDED LANE CLOSURE MULTILIANE 1W OR 2W CROSSWALK OR SIDEWALK CLOSURE TRAFFIC CONTROL DEVICES TYPICAL PAVEMENT MARKINGS 000001-05 442201-03 606001-04 701501-05

127TH STREET ADT=3,000 (2008) =3.000(2030)DESIGN SPEED=25 MPH SPEED LIMIT=20 MPH

121ST STREET ADT=2.000 (2008) =2.000(2030)DESIGN SPEED=25 MPH SPEED LIMIT=20 MPH

PLAN - 1"=50' PROFILE HORIZ. - 1"=50' PROFILE VERT. - 1"=5'

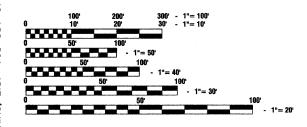

FULL SIZE PLANS HAVE BEEN PREPARED USING STANDARD ENGINEERING SCALES, REDUCED SIZED PLANS WILL NOT CONFORM TO STANDARD SCALES, IN MAKING MEASUREMENTS ON REDUCED PLANS, THE ABOVE SCALES MAY BE USED.

J. U. L. I. E. JOINT UTILITY LOCATION INFORMATION FOR EXCAVATION 1 - 800 - 892 - 0123 or 811

CONTRACT NO. 63324

09359-COVR-01 - P01