
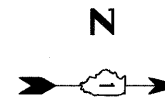


SCALE:
HDR: 1"=20'

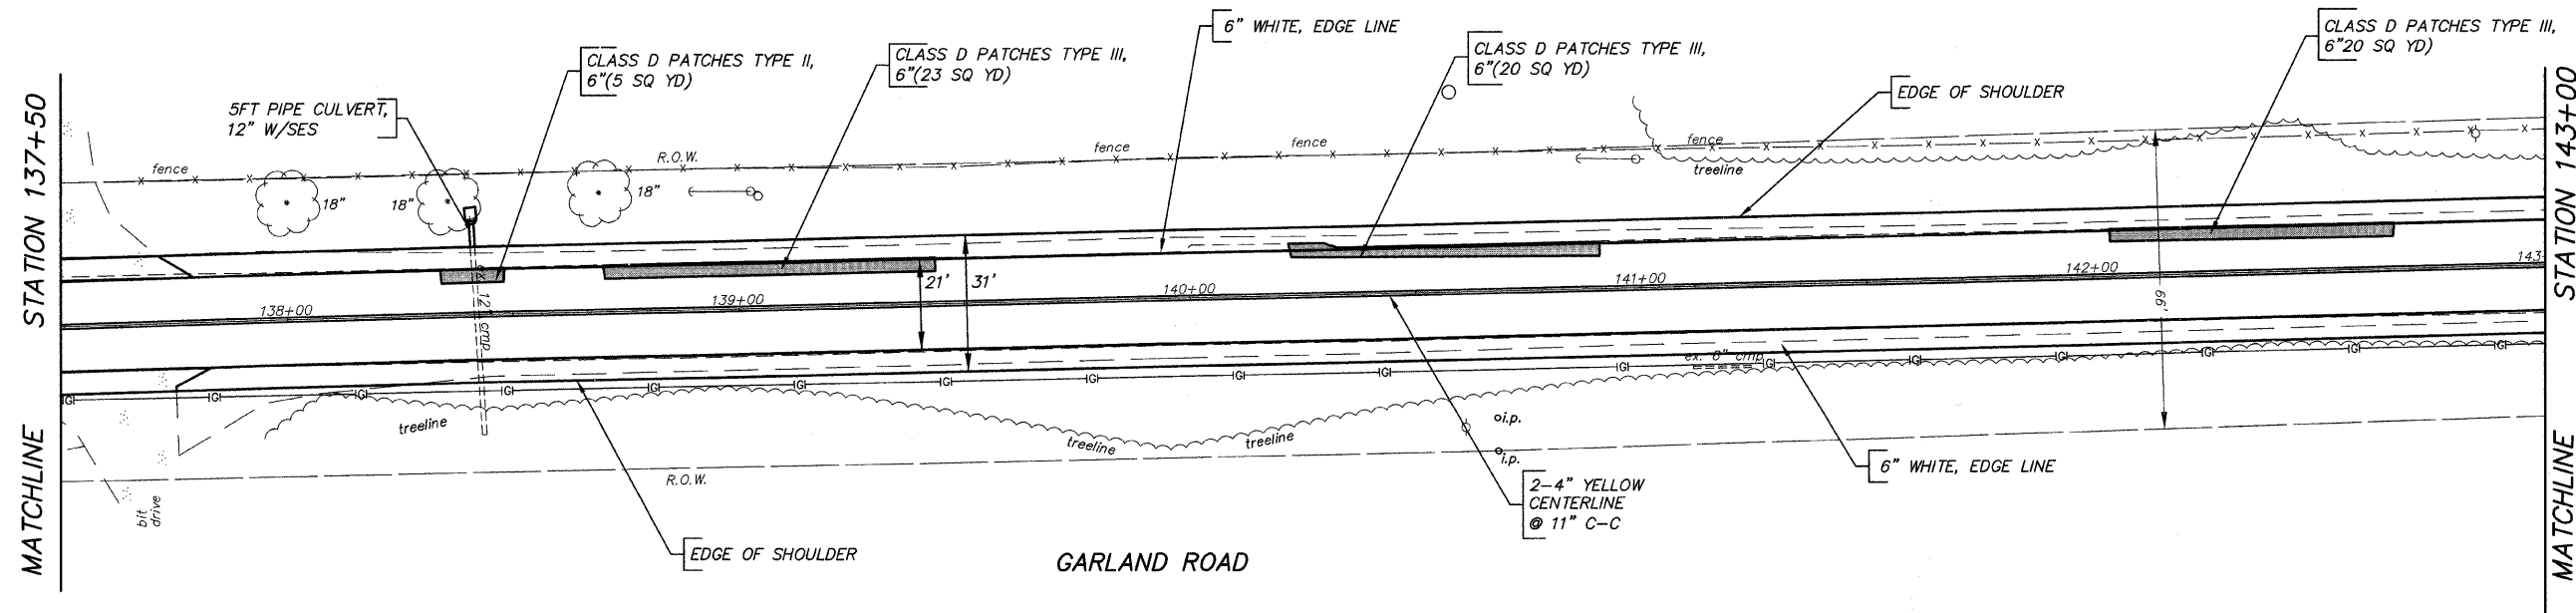

SCALE:
HDR: 1"=20'

FILE NAME = 16915004.DWG

USER NAME =	DESIGNED — RJD	REVISED —
FILE NAME =	DRAWN — EC	REVISED —
PLOT SCALE =	CHECKED — RJD	REVISED —
PLOT DATE =	DATE — 10/07/09	REVISED —

**STATE OF ILLINOIS
DEPARTMENT OF TRANSPORTATION**

**PROPOSED PLAN
GARLAND ROAD RESURFACING**

SCALE: 1"=20' SHEET NO. 6 OF 12 SHEETS STA. 137+50 TO STA. 148+50

F.A.U. RTE.	SECTION	COUNTY	TOTAL SHEETS	SHEET NO.
0235	09-00037-00-RS	LAKE	12	6
CONTRACT NO. 63340			ILLINOIS FED. AID PROJECT	