
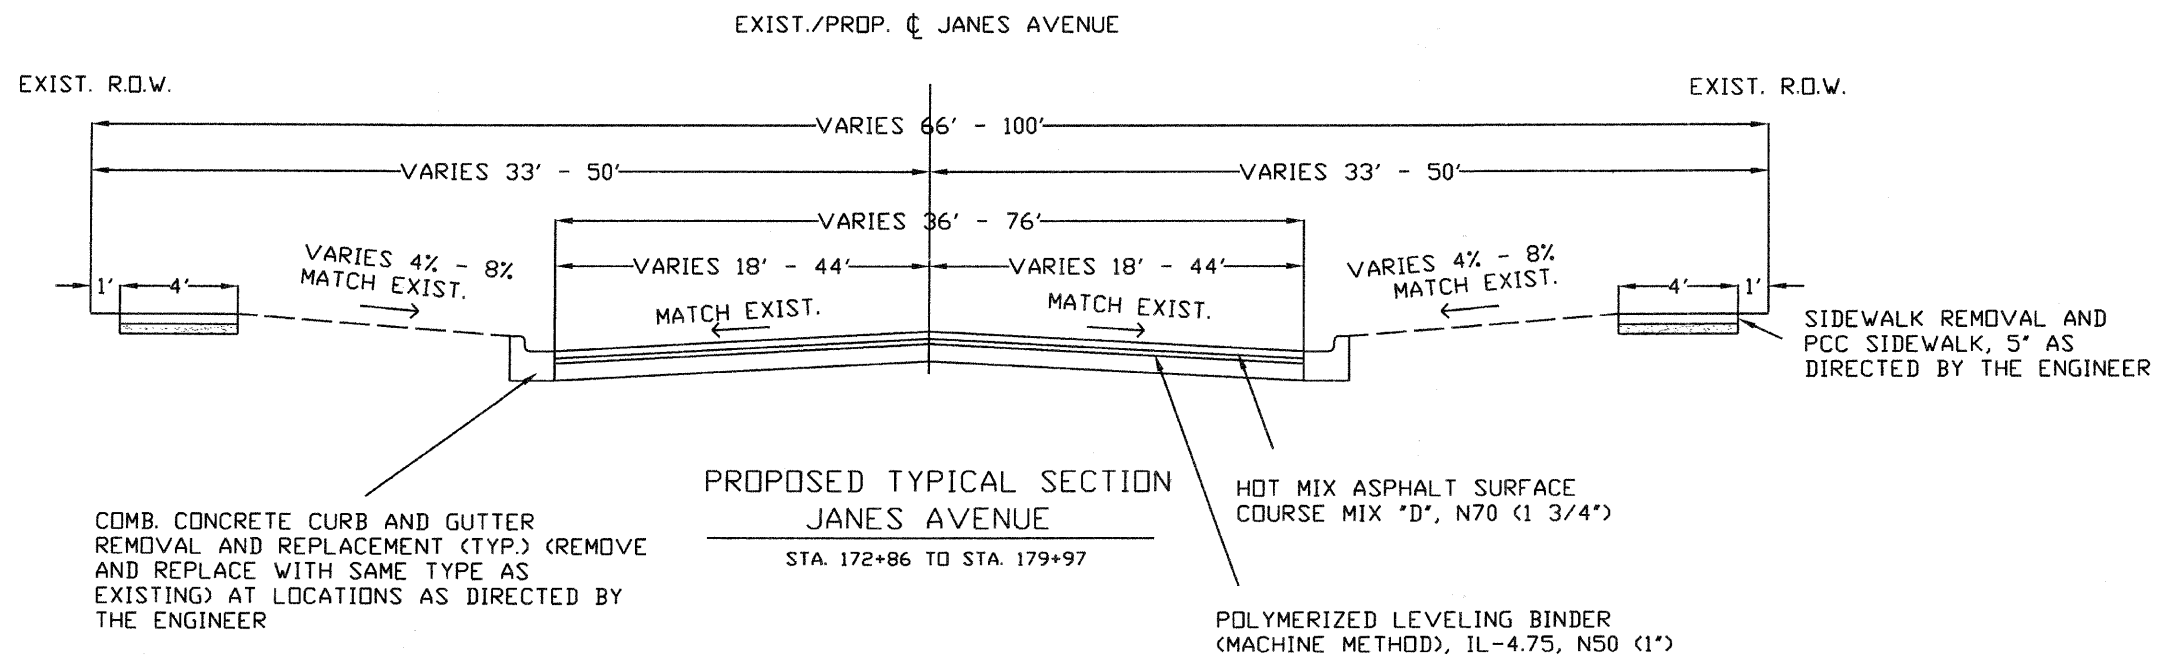


SECTION	COUNTY	TOTAL SHEETS	SHEET NUMBER
09-00063-00-RS	DuPAGE	16	6

CONTRACT NO. 63347

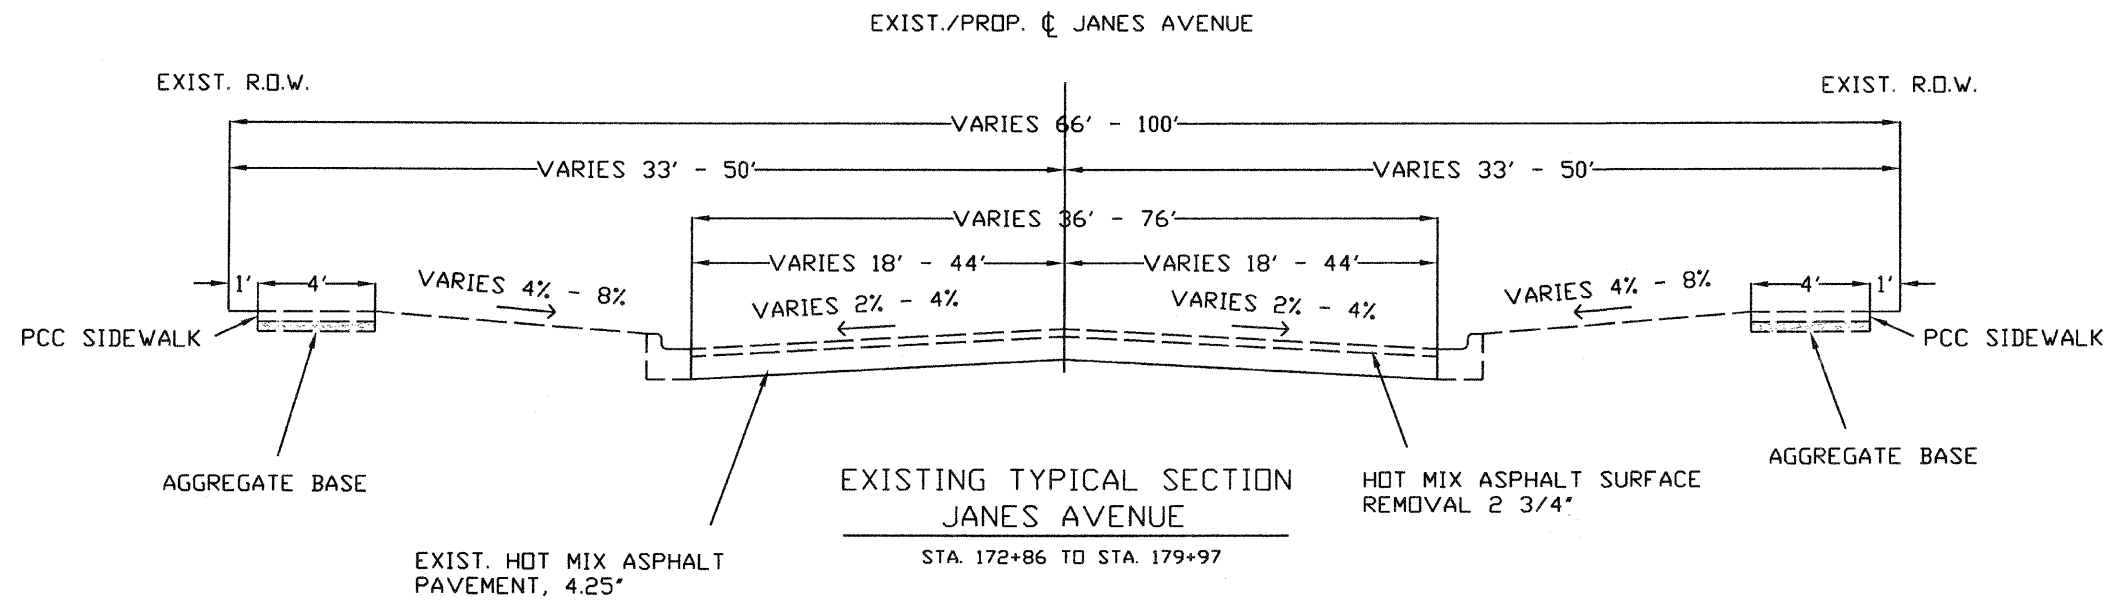

CROSS SECTIONS ARE NOT TO SCALE

VILLAGE OF WOODRIDGE PUBLIC WORKS
1 Plaza Drive, Woodridge IL 60517 (630) 719-4753

JANES AVENUE
REHABILITATION PROJECT

TYPICAL CROSS SECTIONS

DRAWN BY: AF

CHECKED BY: SM