


CONTRACT NO. 63347

DETECTOR LOOP DETAIL

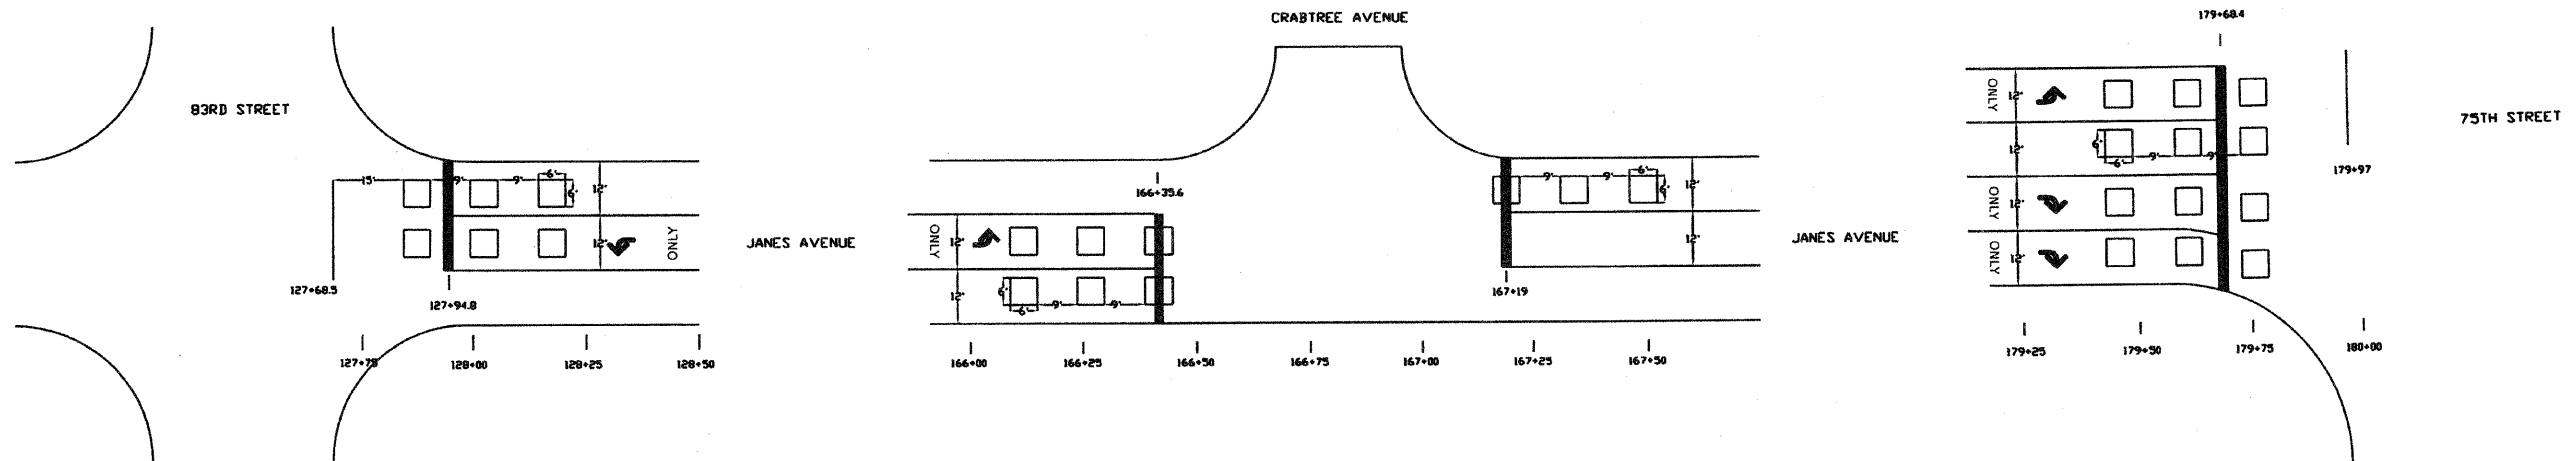

DETECTOR LOOP SCHEDULE		
STA.	LOCATION/DIRECTION	88600100 DETECTOR LOOP TYPE 1 (FOOT)
128+00	83RD STREET LEFT TURN	120
128+00	83RD STREET STRAIGHT	140
166+25	CRABTREE LEFT TURN	110
166+25	CRABTREE STRAIGHT	145
167+25	CRABTREE STRAIGHT	120
179+80	75TH STREET LEFT TURN	180
179+80	75TH STREET STRAIGHT	195
179+80	75TH STREET RIGHT TURN	265
		1275
		FT

1" = 20'

NOTE:
ALL QUANTITIES SHOWN IN THE SCHEDULES ARE APPROXIMATE. THE ENGINEER WILL LOCATE ALL IMPROVEMENTS IN THE FIELD PRIOR TO CONSTRUCTION. PAYMENT SHALL BE BASED ON ACTUAL FIELD MEASUREMENTS.

VILLAGE OF WOODRIDGE PUBLIC WORKS	
1 Plaza Drive, Woodridge IL 60517 (630) 719-4753	
JANES AVENUE REHABILITATION PROJECT	
DETECTOR LOOP DETAIL	
DRAWN BY: AF	CHECKED BY: SM