



SECTION	COUNTY	TOTAL SHEETS	SHEET NUMBER
09-00063-00-RS	DuPAGE	16	11

CONTRACT NO. 63347

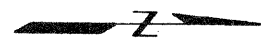

BEGIN IMPROVEMENT
JANES AVENUE
STATION 127+68.5

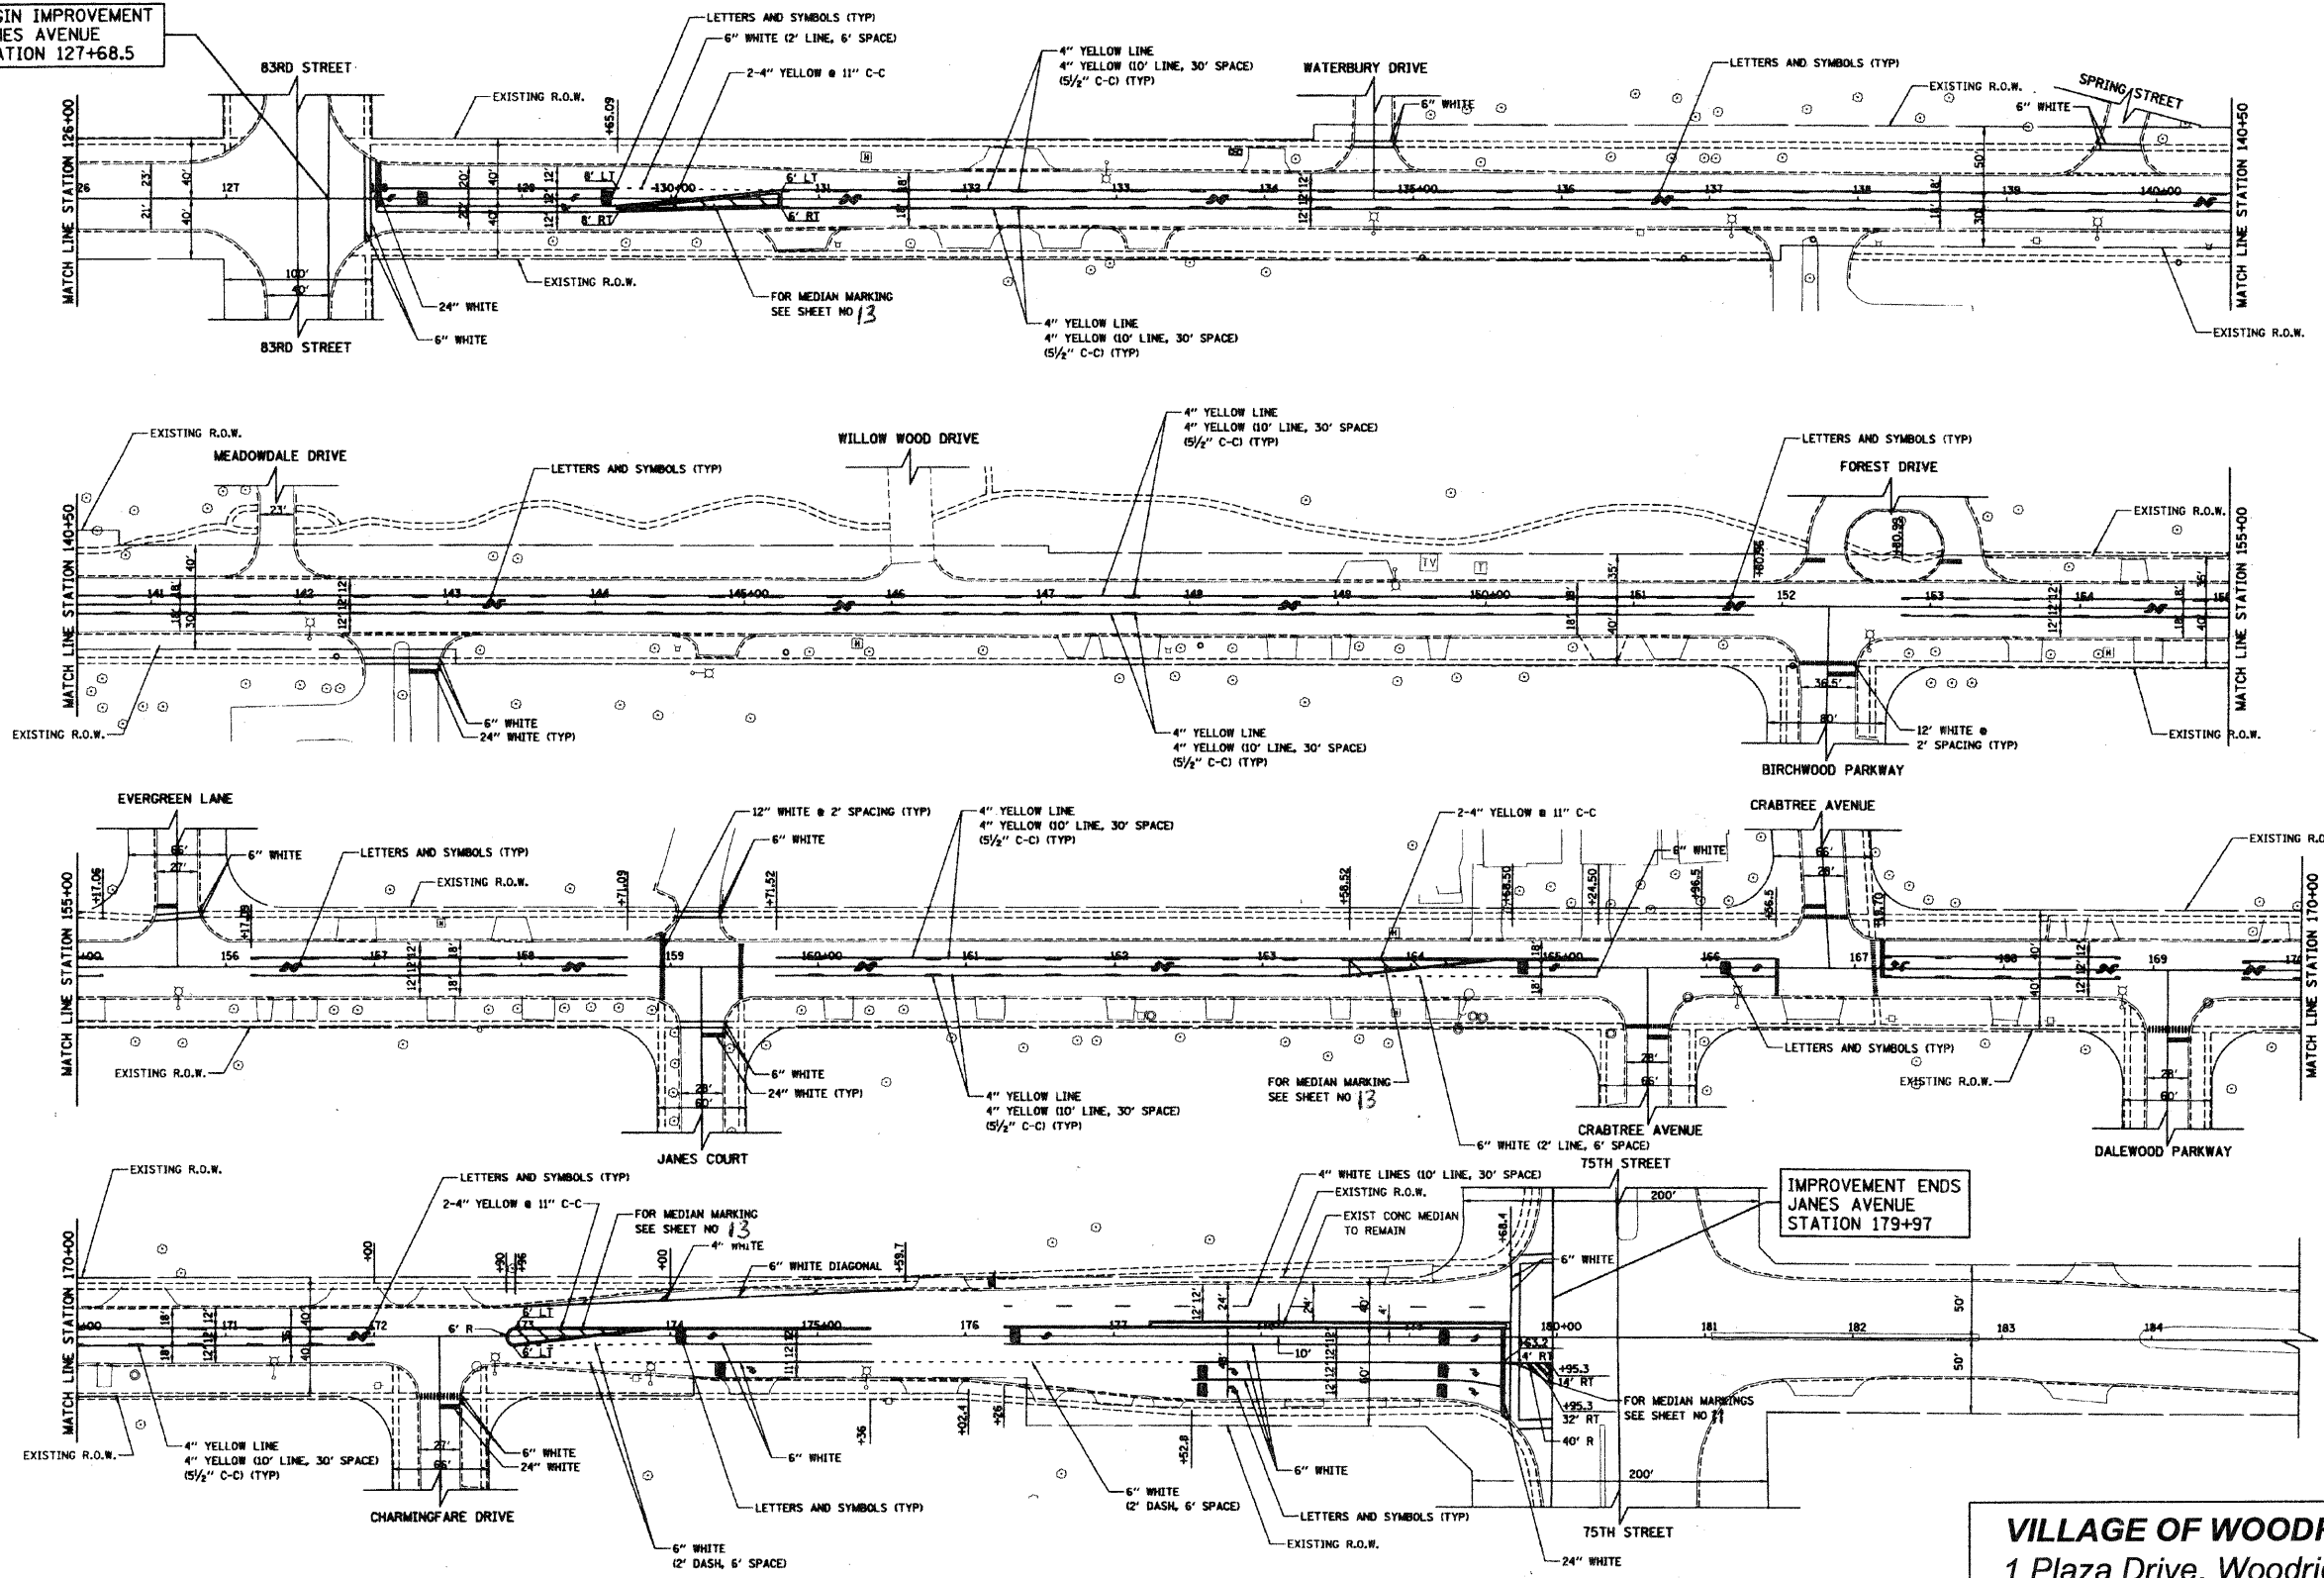

1" = 60'

VILLAGE OF WOODRIDGE PUBLIC WORKS
1 Plaza Drive, Woodridge IL 60517 (630) 719-4753

**JANES AVENUE
REHABILITATION PROJECT
PAVEMENT MARKING PLAN**

DRAWN BY: AF

CHECKED BY: SM