




PROJECT LIMITS
 END STA. 62+12
 -HMA SURF REM, SPECIAL
 (EDGE MILL ONLY, 6')
 -POLYMERIZED LEVELING BINDER (MM),
 IL4.75, N70, 3/4", 6100 SY
 -HOT-MIX ASPHALT SURFACE COURSE,
 MIX C, IL-9.5mm, N50, 2", 6100 SY

SEE MATCHLINE SHEET 7, STA. 57+50

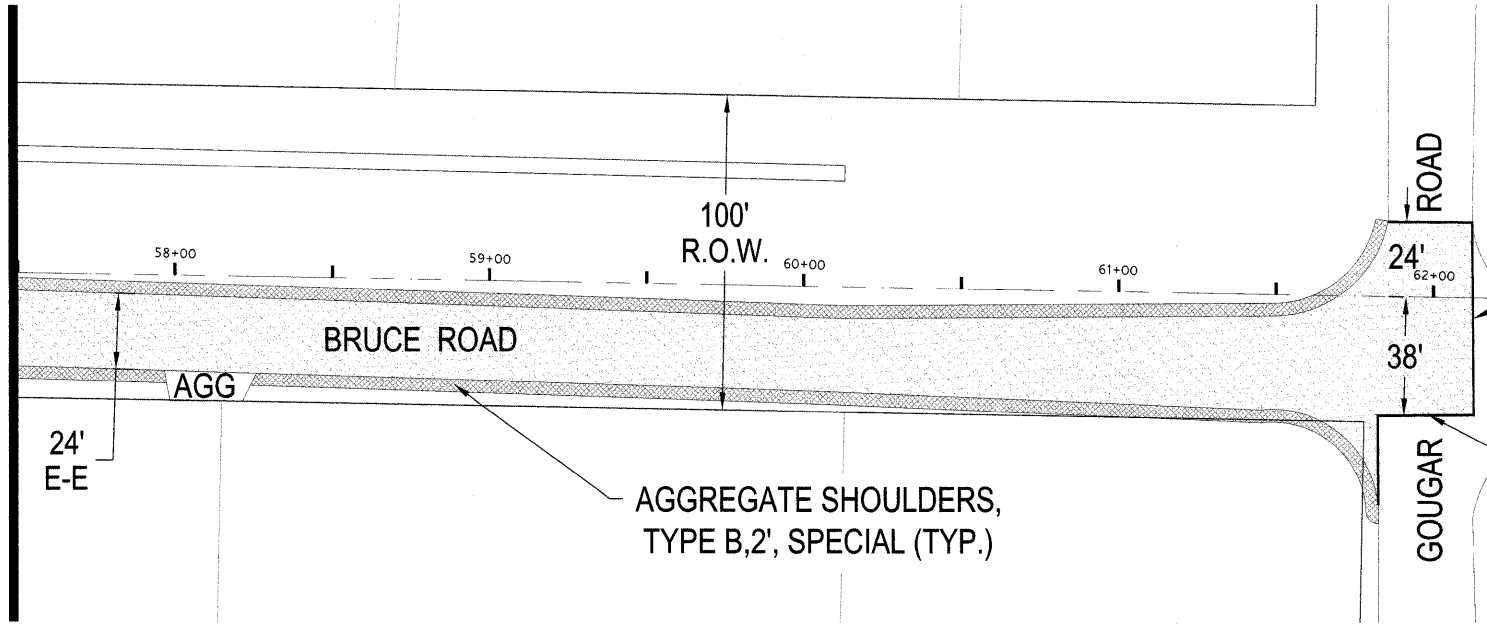

AGGREGATE SHOULDERS,
 TYPE B, 2', SPECIAL (TYP.)

HMA SURF REM -
 BUTT JOINT (TYP)

FIELD ENGINEER: MELCHOR MANGOBA (847) 705-4408

FILE NAME =	USER NAME = Amy Wagner	DESIGNED -- A. Wagner	REVISED -- A. Wagner 10/14/2009
		DRAWN -- A. Wagner	REVISED --
	PLOT SCALE = None	CHECKED -- A. Ries	REVISED --
	PLOT DATE = 10/14/2009	DATE -- 8/27/2009	REVISED --

**STATE OF ILLINOIS
 DEPARTMENT OF TRANSPORTATION**

**BRUCE ROAD PLAN SHEET
 STA. 57+50 - 62+12**

SCALE: None SHEET NO. 08 OF 20 SHEETS STA. 57+50 TO STA. 62+12

F.A.U. RTE.	SECTION	COUNTY	TOTAL SHEETS	SHEET NO.
290/293	09-00065-00-RS	WILL	20	08
CONTRACT NO. 63352			ILLINOIS FED. AID PROJECT ARA-9003(408)	