



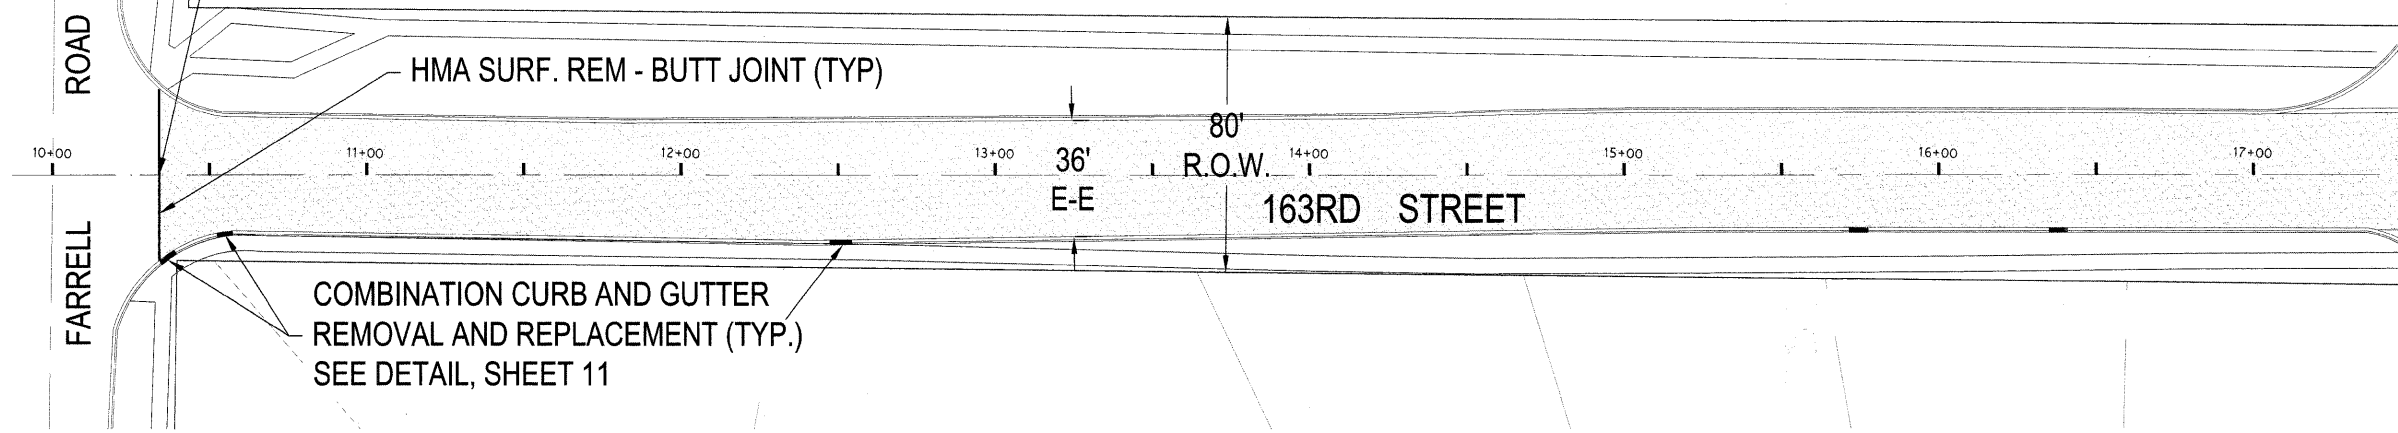

**PROJECT LIMITS**  
 BEGIN STA. 10+34'  
 -HOT-MIX ASPHALT SURFACE REMOVAL, 2", 5900 SY  
 -HOT-MIX ASPHALT SURFACE COURSE,  
 MIX C, IL-9.5mm,N50, 2" 5900 SY

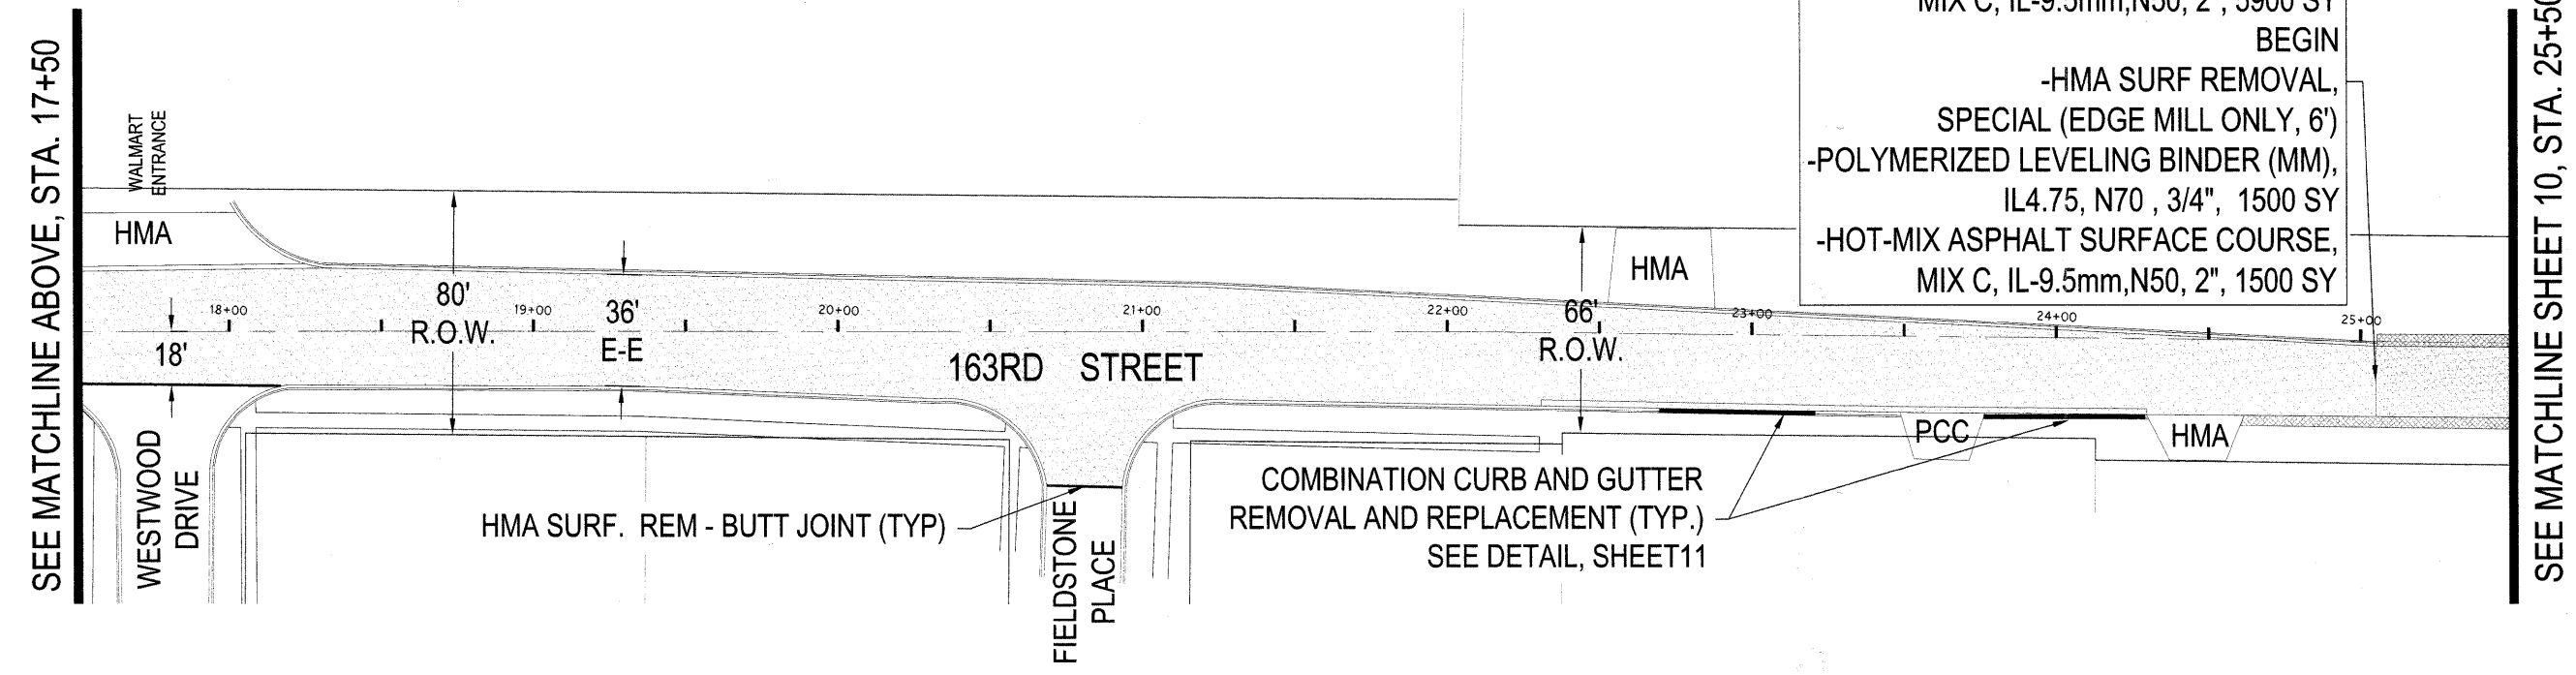

STA. 25+05 END  
 -HMA SURF REMOVAL, 2", 5900 SY  
 -HOT-MIX ASPHALT SURFACE COURSE,  
 MIX C, IL-9.5mm,N50, 2", 5900 SY  
 BEGIN  
 -HMA SURF REMOVAL,  
 SPECIAL (EDGE MILL ONLY, 6')  
 -POLYMERIZED LEVELING BINDER (MM),  
 IL4.75, N70 , 3/4", 1500 SY  
 -HOT-MIX ASPHALT SURFACE COURSE,  
 MIX C, IL-9.5mm,N50, 2", 1500 SY



FIELD ENGINEER: MELCHOR MANGOBA (847) 705-4408

FILE NAME =	USER NAME = Amy Wagner	DESIGNED -- A. Wagner	REVISED -- A. Wagner 10/14/2009
R:\Engineering\City Projects\2009 Roadway Program\2009 ARRA\drawings\09000600RS.dwg	PLOT SCALE = None	DRAWN -- A. Wagner	REVISED --
	PLOT DATE = 10/14/2009	CHECKED -- A. Ries	REVISED --
		DATE -- 8/27/2009	REVISED --

**STATE OF ILLINOIS**  
**DEPARTMENT OF TRANSPORTATION**

**163RD STREET PLAN SHEET**  
**STA. 10+00 - 25+50**

SCALE: None    SHEET NO. 09 OF 20 SHEETS    STA. 10+00 TO STA. 25+50

F.A.U. RTE.	SECTION	COUNTY	TOTAL SHEETS	SHEET NO.
290/293	09-00065-00-RS	WILL	20	09
CONTRACT NO. 63352			ILLINOIS FED. AID PROJECT ARA-9003(408)	