


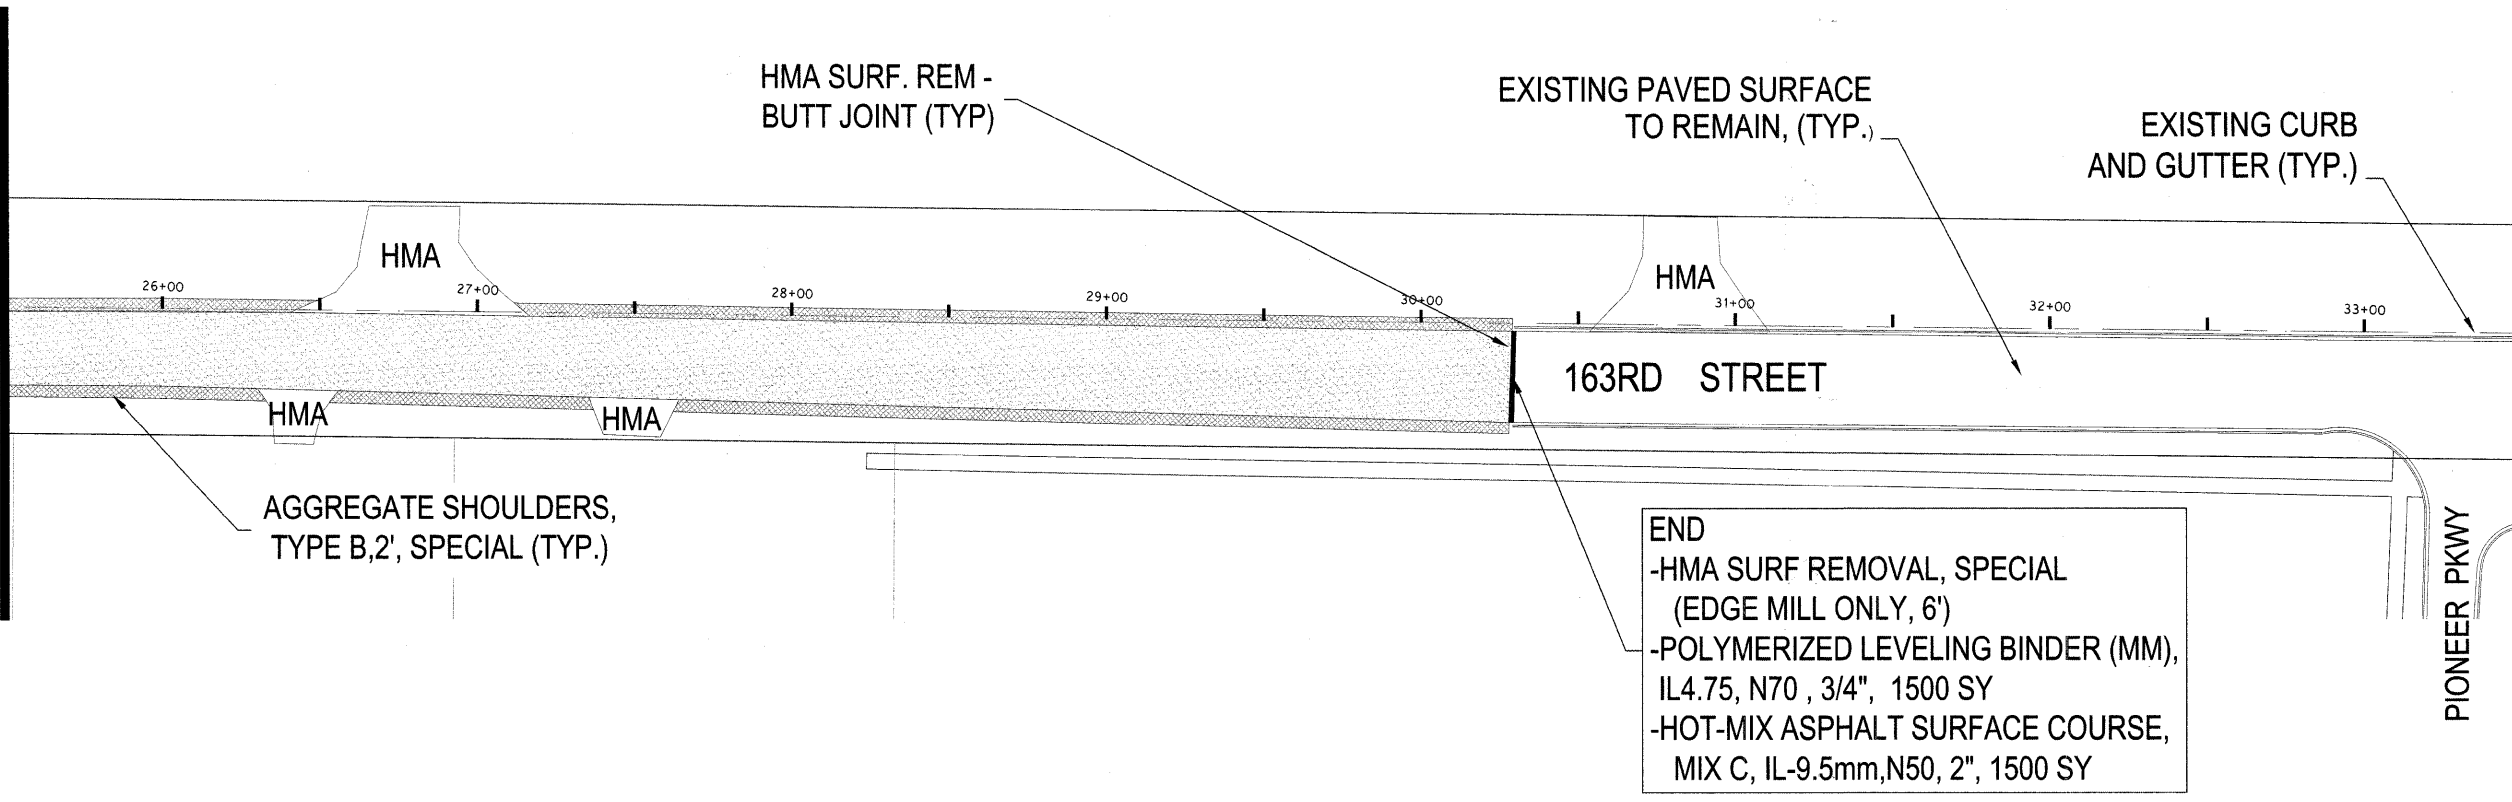


SEE MATCHLINE SHEET 9, STA. 25+50



SEE MATCHLINE BELOW, STA. 33+50

SEE MATCHLINE ABOVE, STA. 33+50

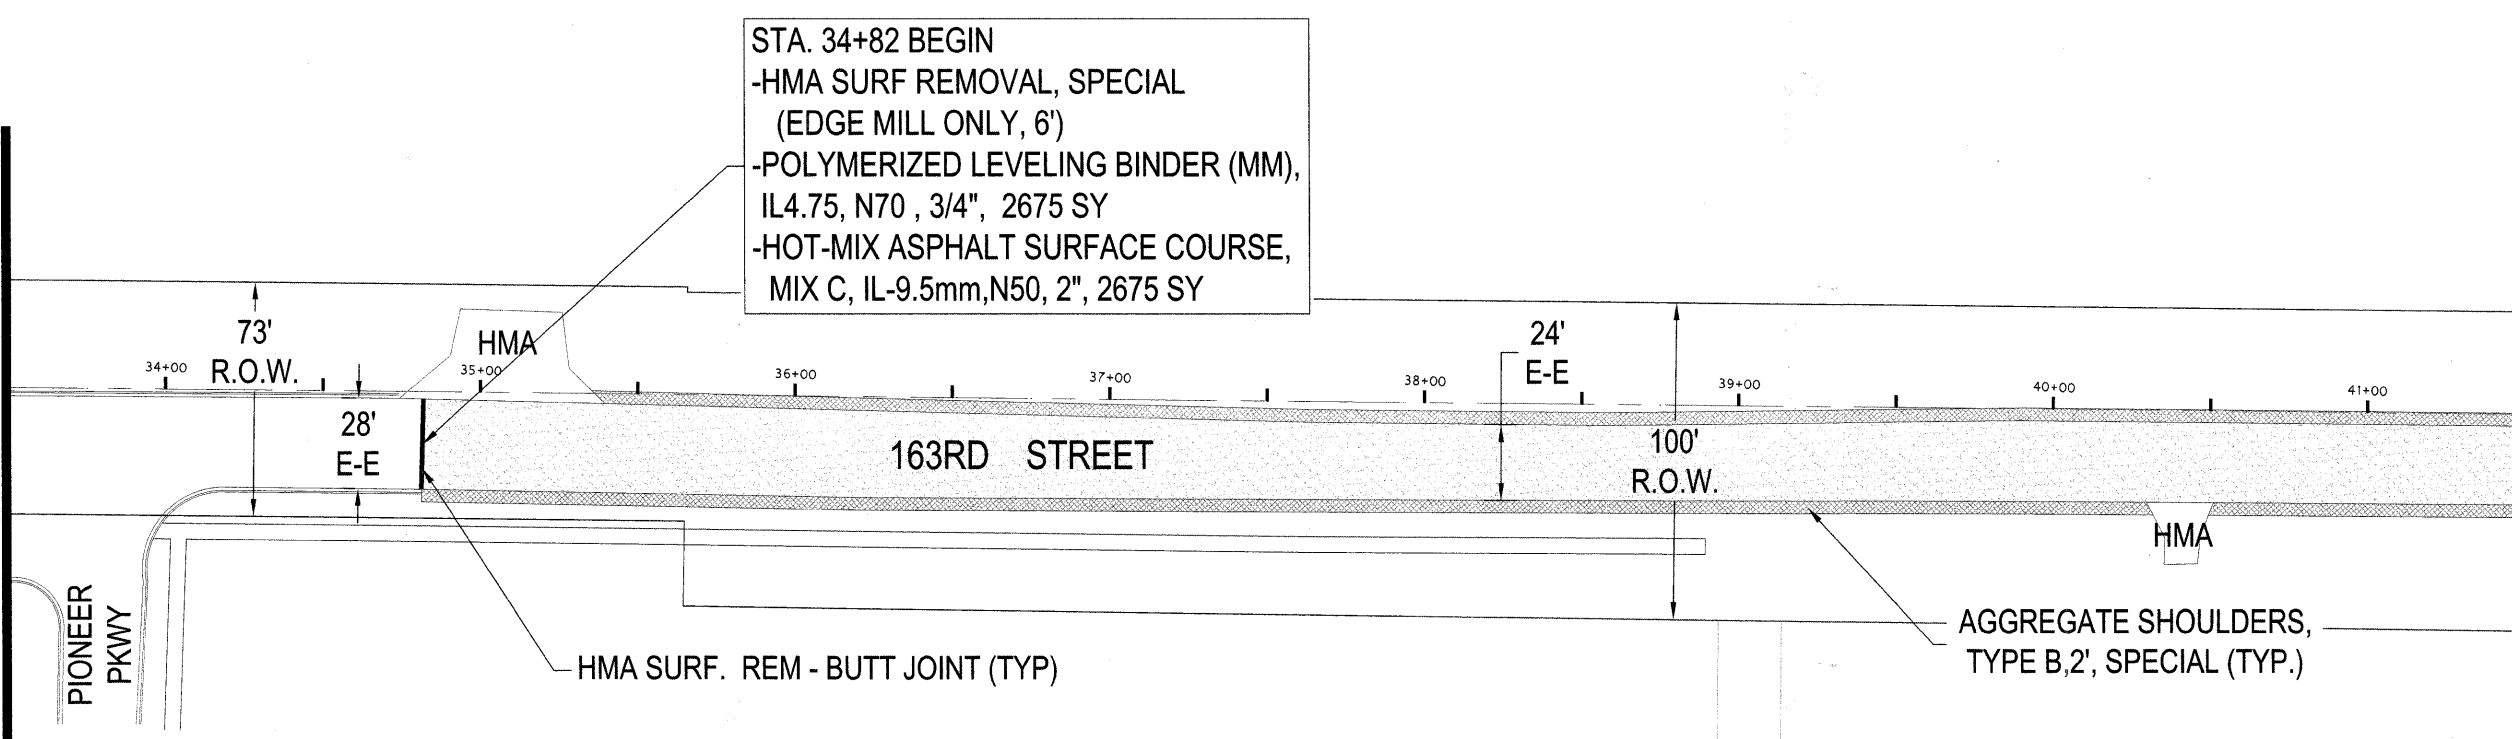

SEE MATCHLINE SHEET 11, STA. 41+50

FIELD ENGINEER: MELCHOR MANGOBA (847) 705-4408

FILE NAME =	USER NAME = Amy Wagner	DESIGNED -- A. Wagner	REVISED -- A. Wagner 10/14/2009
		DRAWN -- A. Wagner	REVISED --
	PLOT SCALE = None	CHECKED -- A. Ries	REVISED --
	PLOT DATE = 10/14/2009	DATE -- 8/27/2009	REVISED --

STATE OF ILLINOIS
DEPARTMENT OF TRANSPORTATION

163RD STREET PLAN SHEET
STA. 10+00 - 25+50

SCALE: None SHEET NO. 10 OF 20 SHEETS STA. 25+50 TO STA. 41+50

F.A.U. RTE.	SECTION	COUNTY	TOTAL SHEETS	SHEET NO.
290/293	09-00065-00-RS	WILL	20	10
CONTRACT NO. 63352			ILLINOIS FED. AID PROJECT ARA-9003(408)	