


PAVEMENT MARKING PLAN

SCALE: 1" = 80'

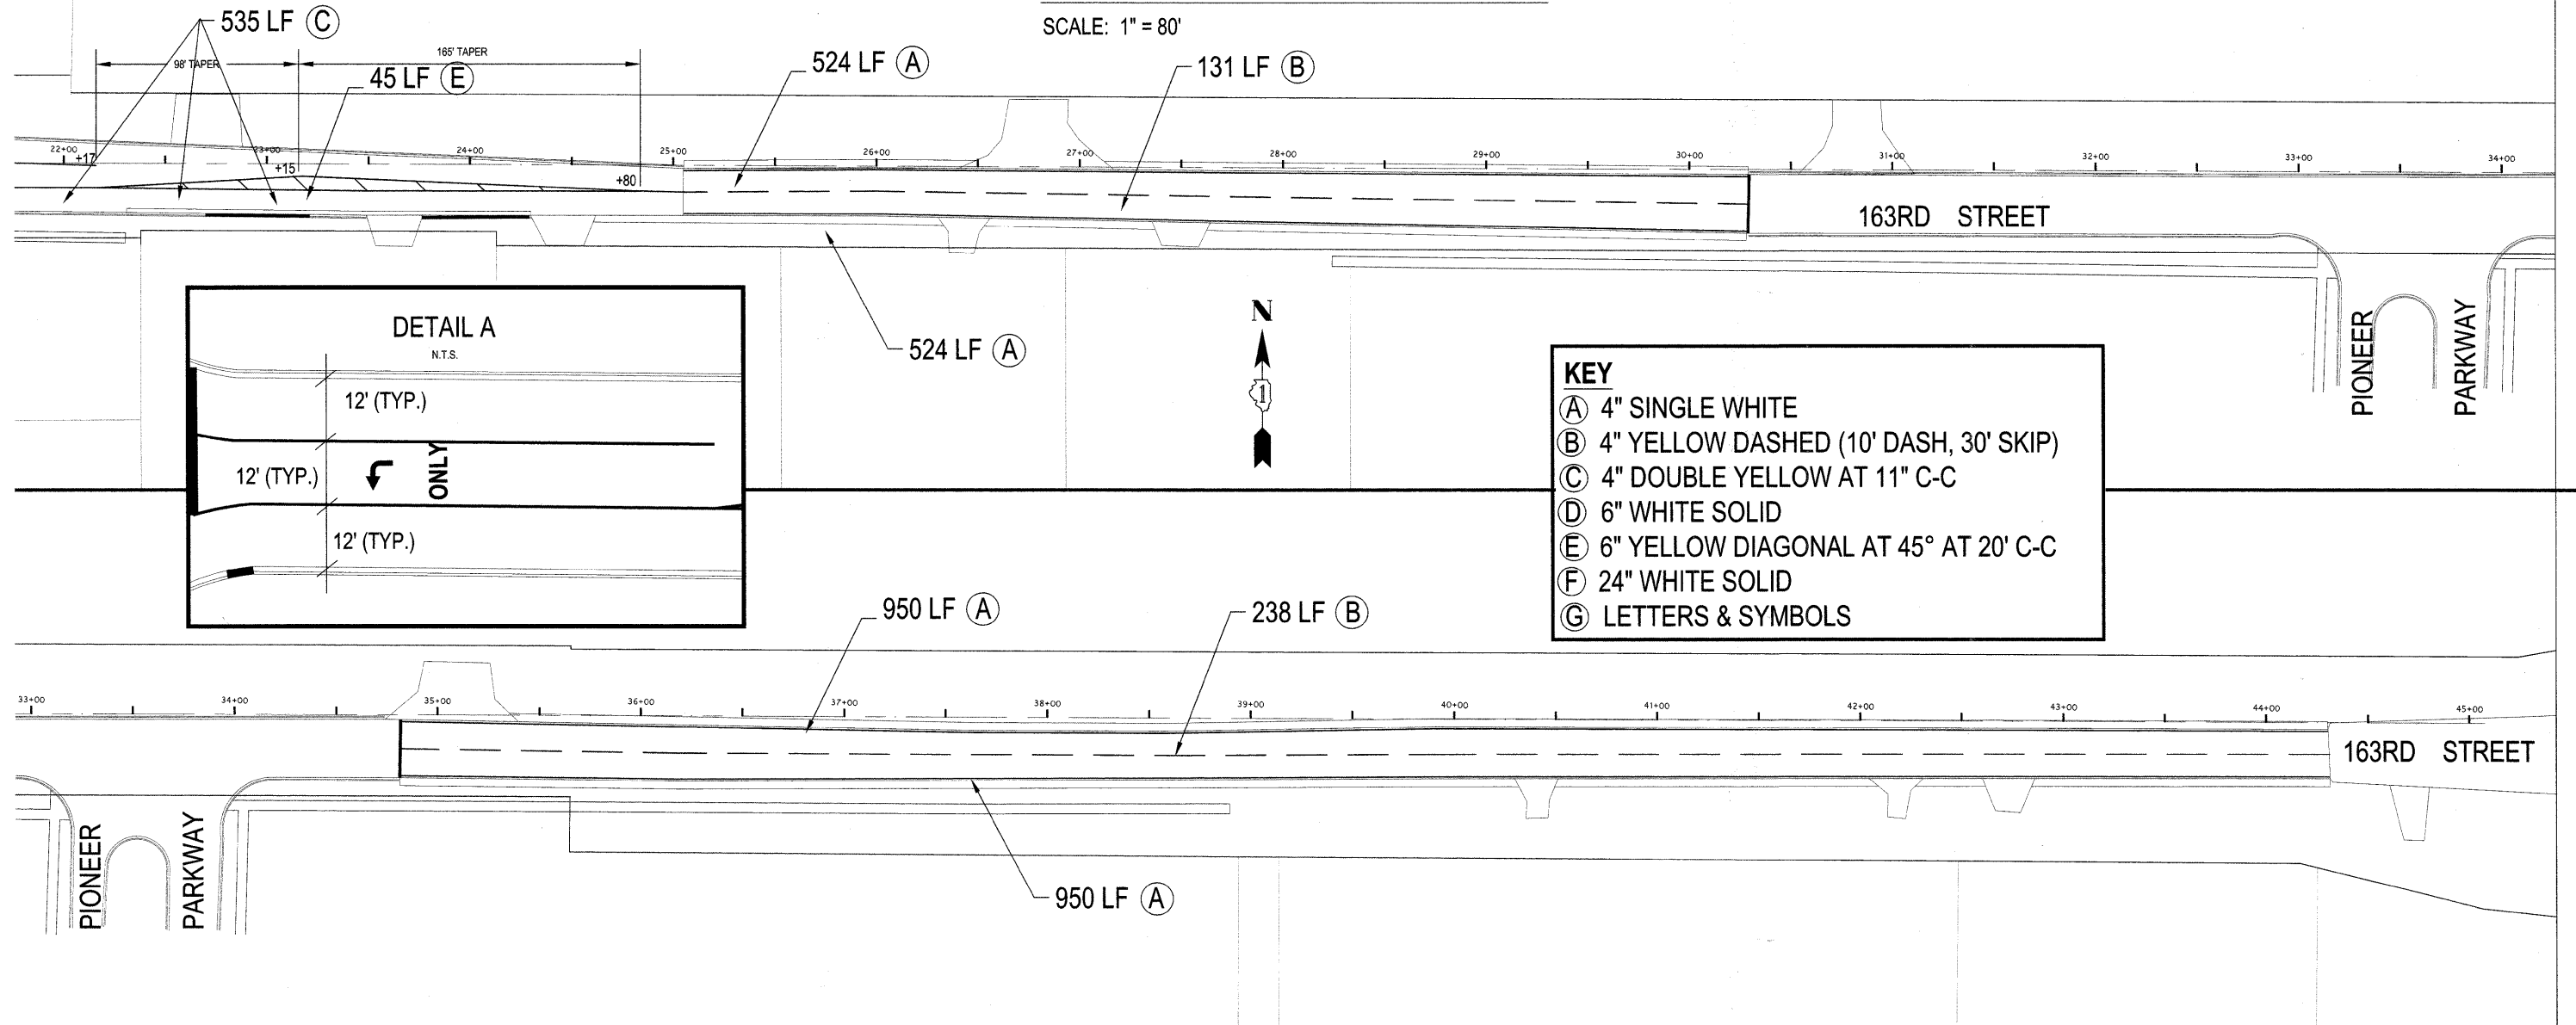

FIELD ENGINEER: MELCHOR MANGOBA (847) 705-4408

FILE NAME =	USER NAME = Army Wagner	DESIGNED — A. Wagner	REVISED — A. Wagner 10/14/2009	STATE OF ILLINOIS DEPARTMENT OF TRANSPORTATION	163RD STREET PAVEMENT MARKING PLAN			F.A.U. R.T.E. 290/293	SECTION 09-00065-00-RS	COUNTY WILL	TOTAL SHEETS 20	SHEET NO. 13
R:\Engineering\City\Project\2009 Roadway Program\2009 ARRA\drawings\090006500RS.dwg	PLOT SCALE = None	CHECKED — A. Ries	REVISED —		SCALE: None	SHEET NO. 13 OF 20 SHEETS	STA. 10+00 TO STA. 43+30	CONTRACT NO. 63352		ILLINOIS FED. AID PROJECT ARA-9003(408)		
	PLOT DATE = 10/14/2009	DATE — 8/27/2009	REVISED —									