


# TYPICAL SECTIONS

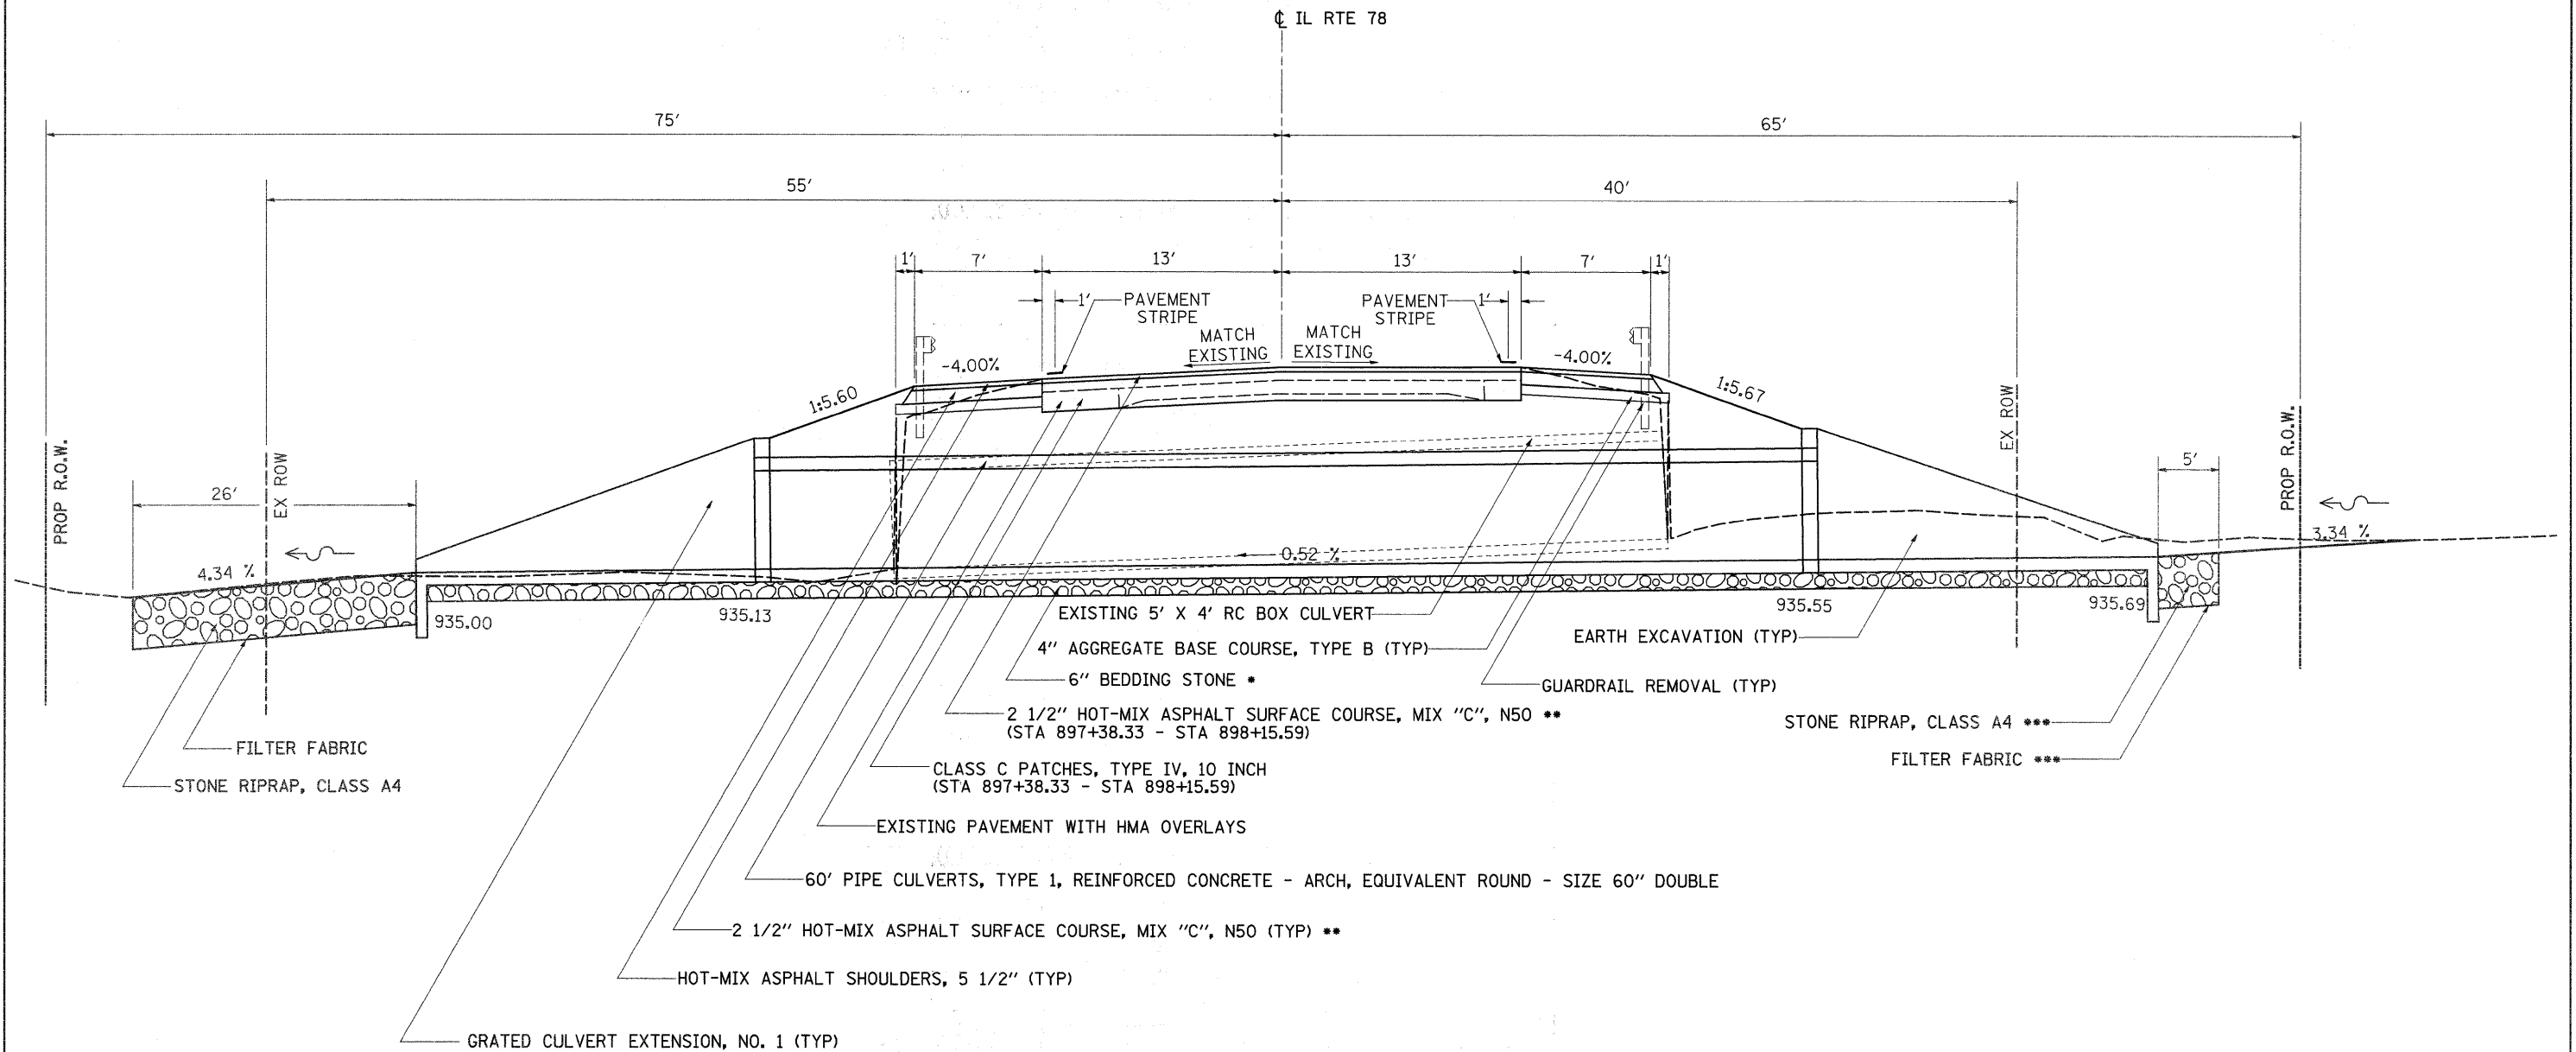

**CULVERT TYPICAL SECTION - IL RTE 78 @ PROPOSED CULVERT SN 043-1060**  
STA 897+77.46

\* BEDDING STONE INCLUDED IN THE COST OF THE PIPE CULVERT  
 \*\* HMA PLACED IN 2 LIFTS:  
 1 1/2" TOP LIFT AND 1" BOTTOM LIFT; 112 LBS/SY/IN  
 \*\*\* PROPOSED STONE RIPRAP, CLASS A4  
 AND FILTER FABRIC RT STA 897+05.36 - RT STA 897+50.65

FILE NAME =	USER NAME = goffjl	DESIGNED -	REVISED -	<b>STATE OF ILLINOIS DEPARTMENT OF TRANSPORTATION</b>	<b>TYPICAL SECTIONS</b>	F.A.P. RTE.	SECTION	COUNTY	TOTAL SHEETS	SHEET NO.	
ca:\pwork\PWIDOT\GOFFJL\dms37299\d01107.tpd.dgn		DRAWN -	REVISED -			650	104T-2	JO DAVIESS	53	7	
PLOT SCALE = 50.0000' / IN.		CHECKED -	REVISED -			CONTRACT NO. 64C79					
PLOT DATE = Mon Sep 21 07:55:24 2009		DATE -	REVISED -			FED. ROAD DIST. NO. ILLINOIS FED. AID PROJECT					
SCALE: SHEET NO. 2 OF 6 SHEETS STA. 897+77.46 TO STA. 897+77.46											