
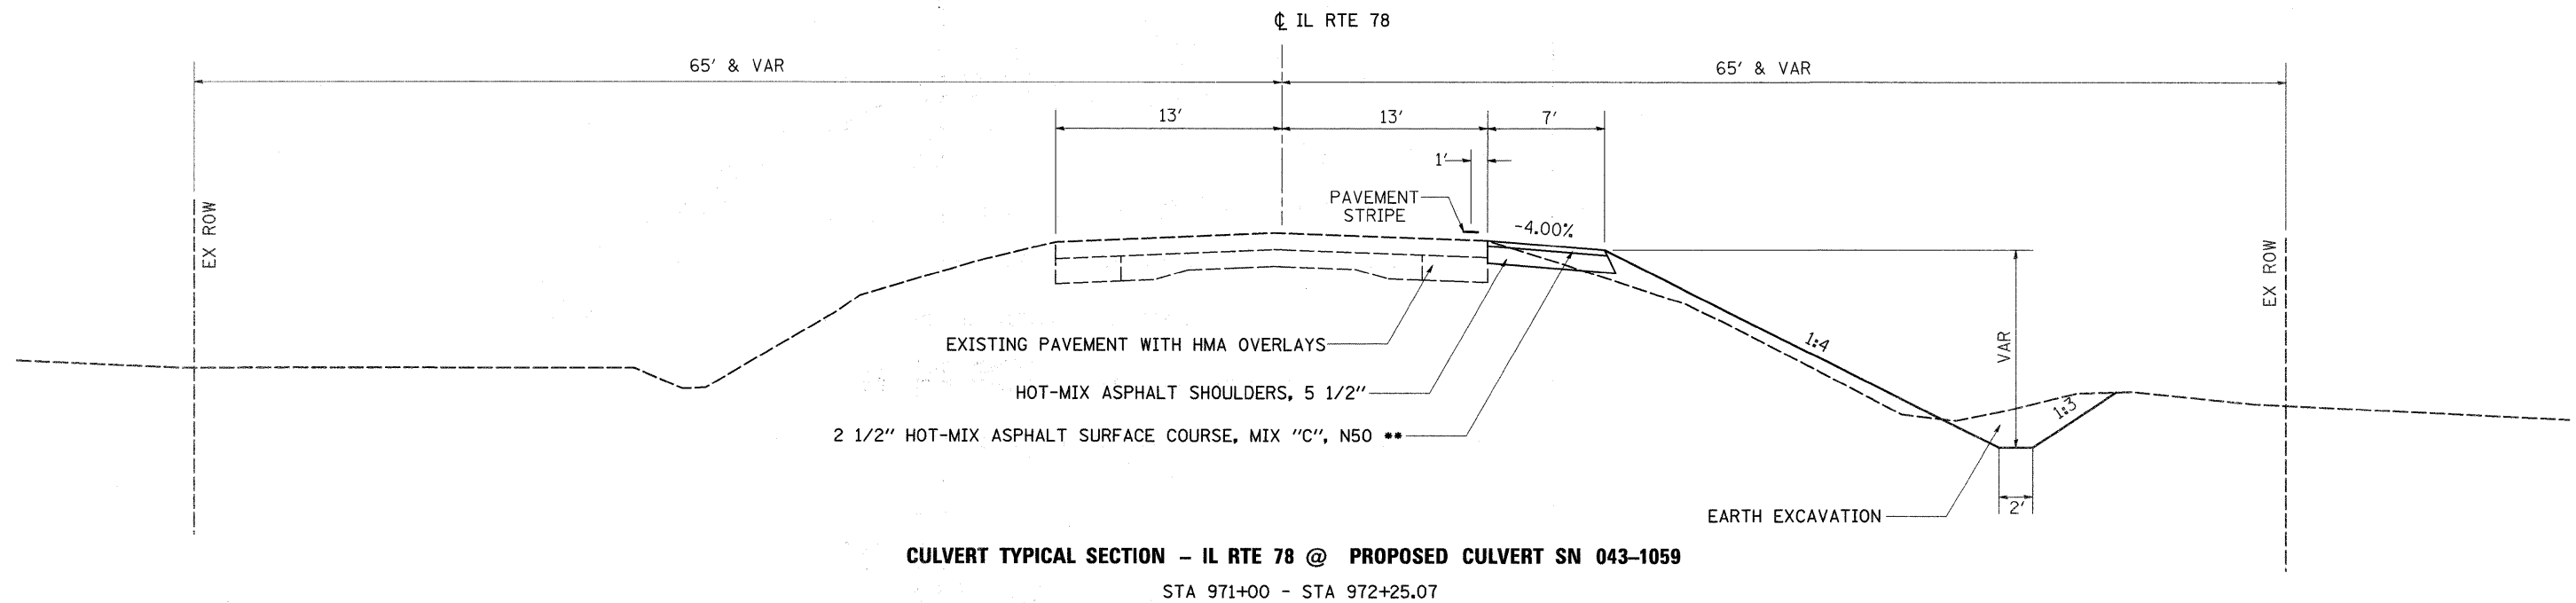


# TYPICAL SECTIONS

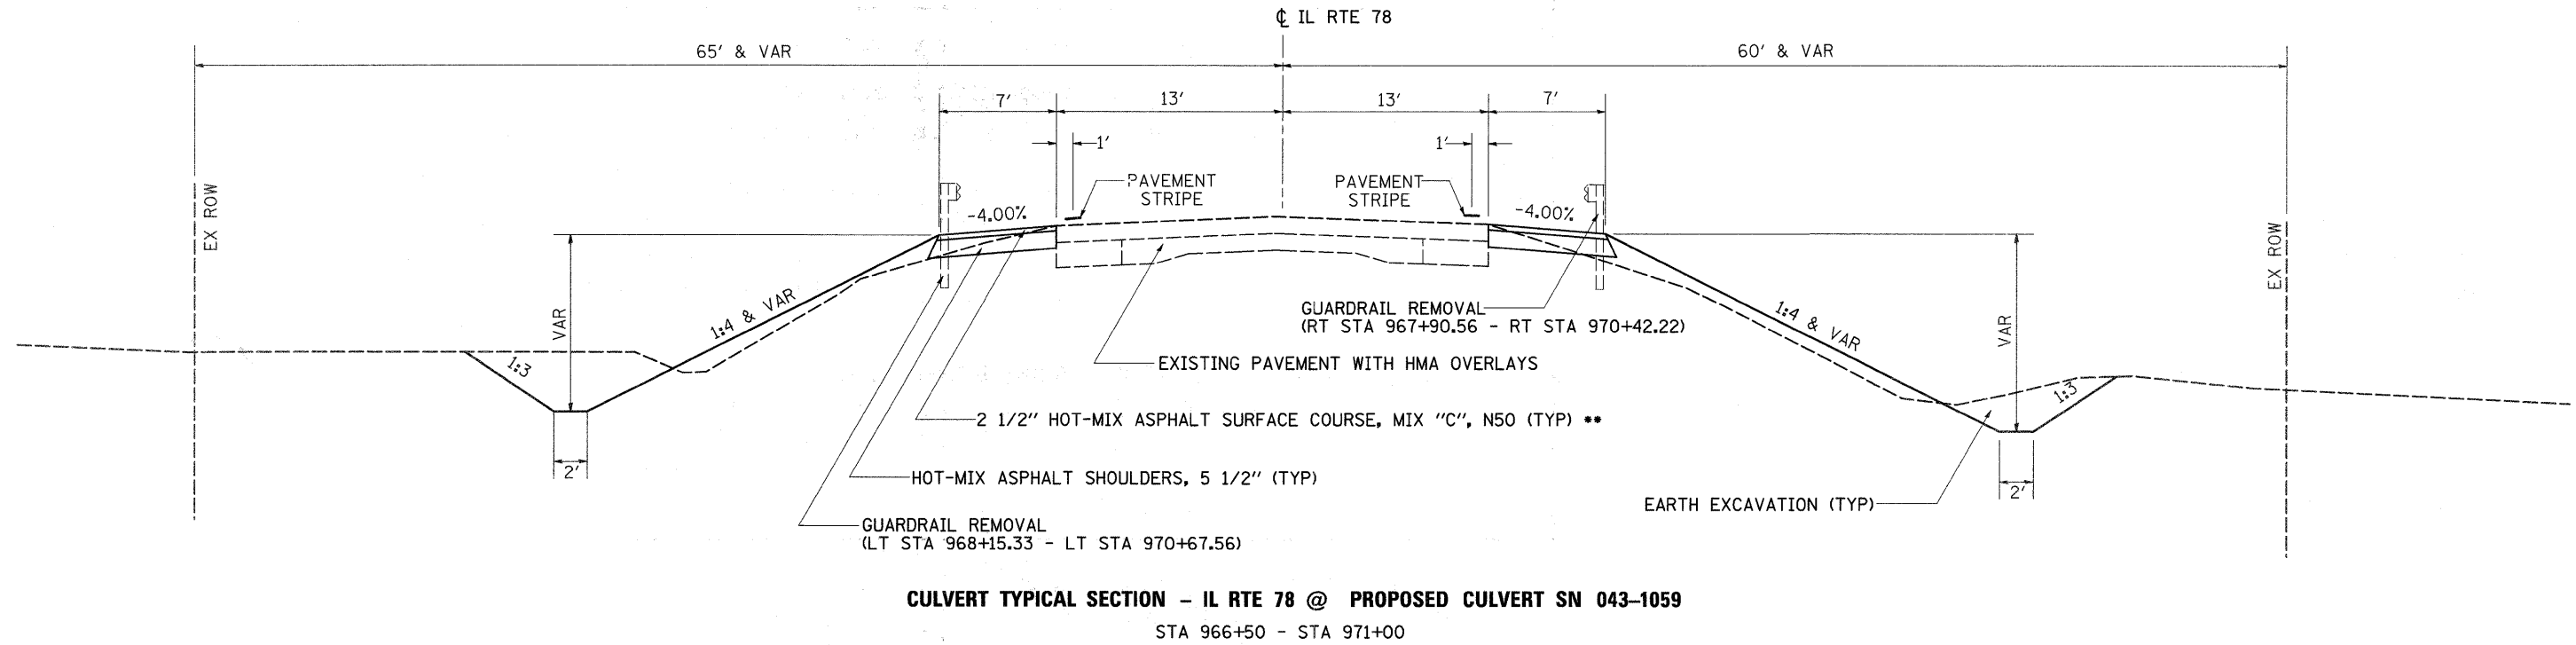

NOTE: NO DITCH RT STA 968+50 - RT STA 969+28.62  
\*\* HMA PLACED IN 2 LIFTS:  
1 1/2" TOP LIFT AND 1" BOTTOM LIFT; 112 LBS/SY/IN

FILE NAME =	USER NAME = goff_jl	DESIGNED -	REVISED -	<b>STATE OF ILLINOIS DEPARTMENT OF TRANSPORTATION</b>	<b>TYPICAL SECTIONS</b>			F.A.P. RTE.	SECTION	COUNTY	TOTAL SHEETS	SHEET NO.
o:\pw_work\FWIDOT\GOFFJL\dms37299\d01107.tpp.dgn		DRAWN -	REVISED -		SCALE:	SHEET NO. 3 OF 6 SHEETS	STA. 966+50 TO STA. 972+25.07	650	104T-2	JO DAVIESS	53	8
PLOT SCALE = 50.0000' / IN.		CHECKED -	REVISED -		CONTRACT NO. 64CT9							
PLOT DATE = Mon Sep 21 07:55:25 2009		DATE -	REVISED -		FED. ROAD DIST. NO. ILLINOIS FED. AID PROJECT							