


TYPICAL SECTIONS

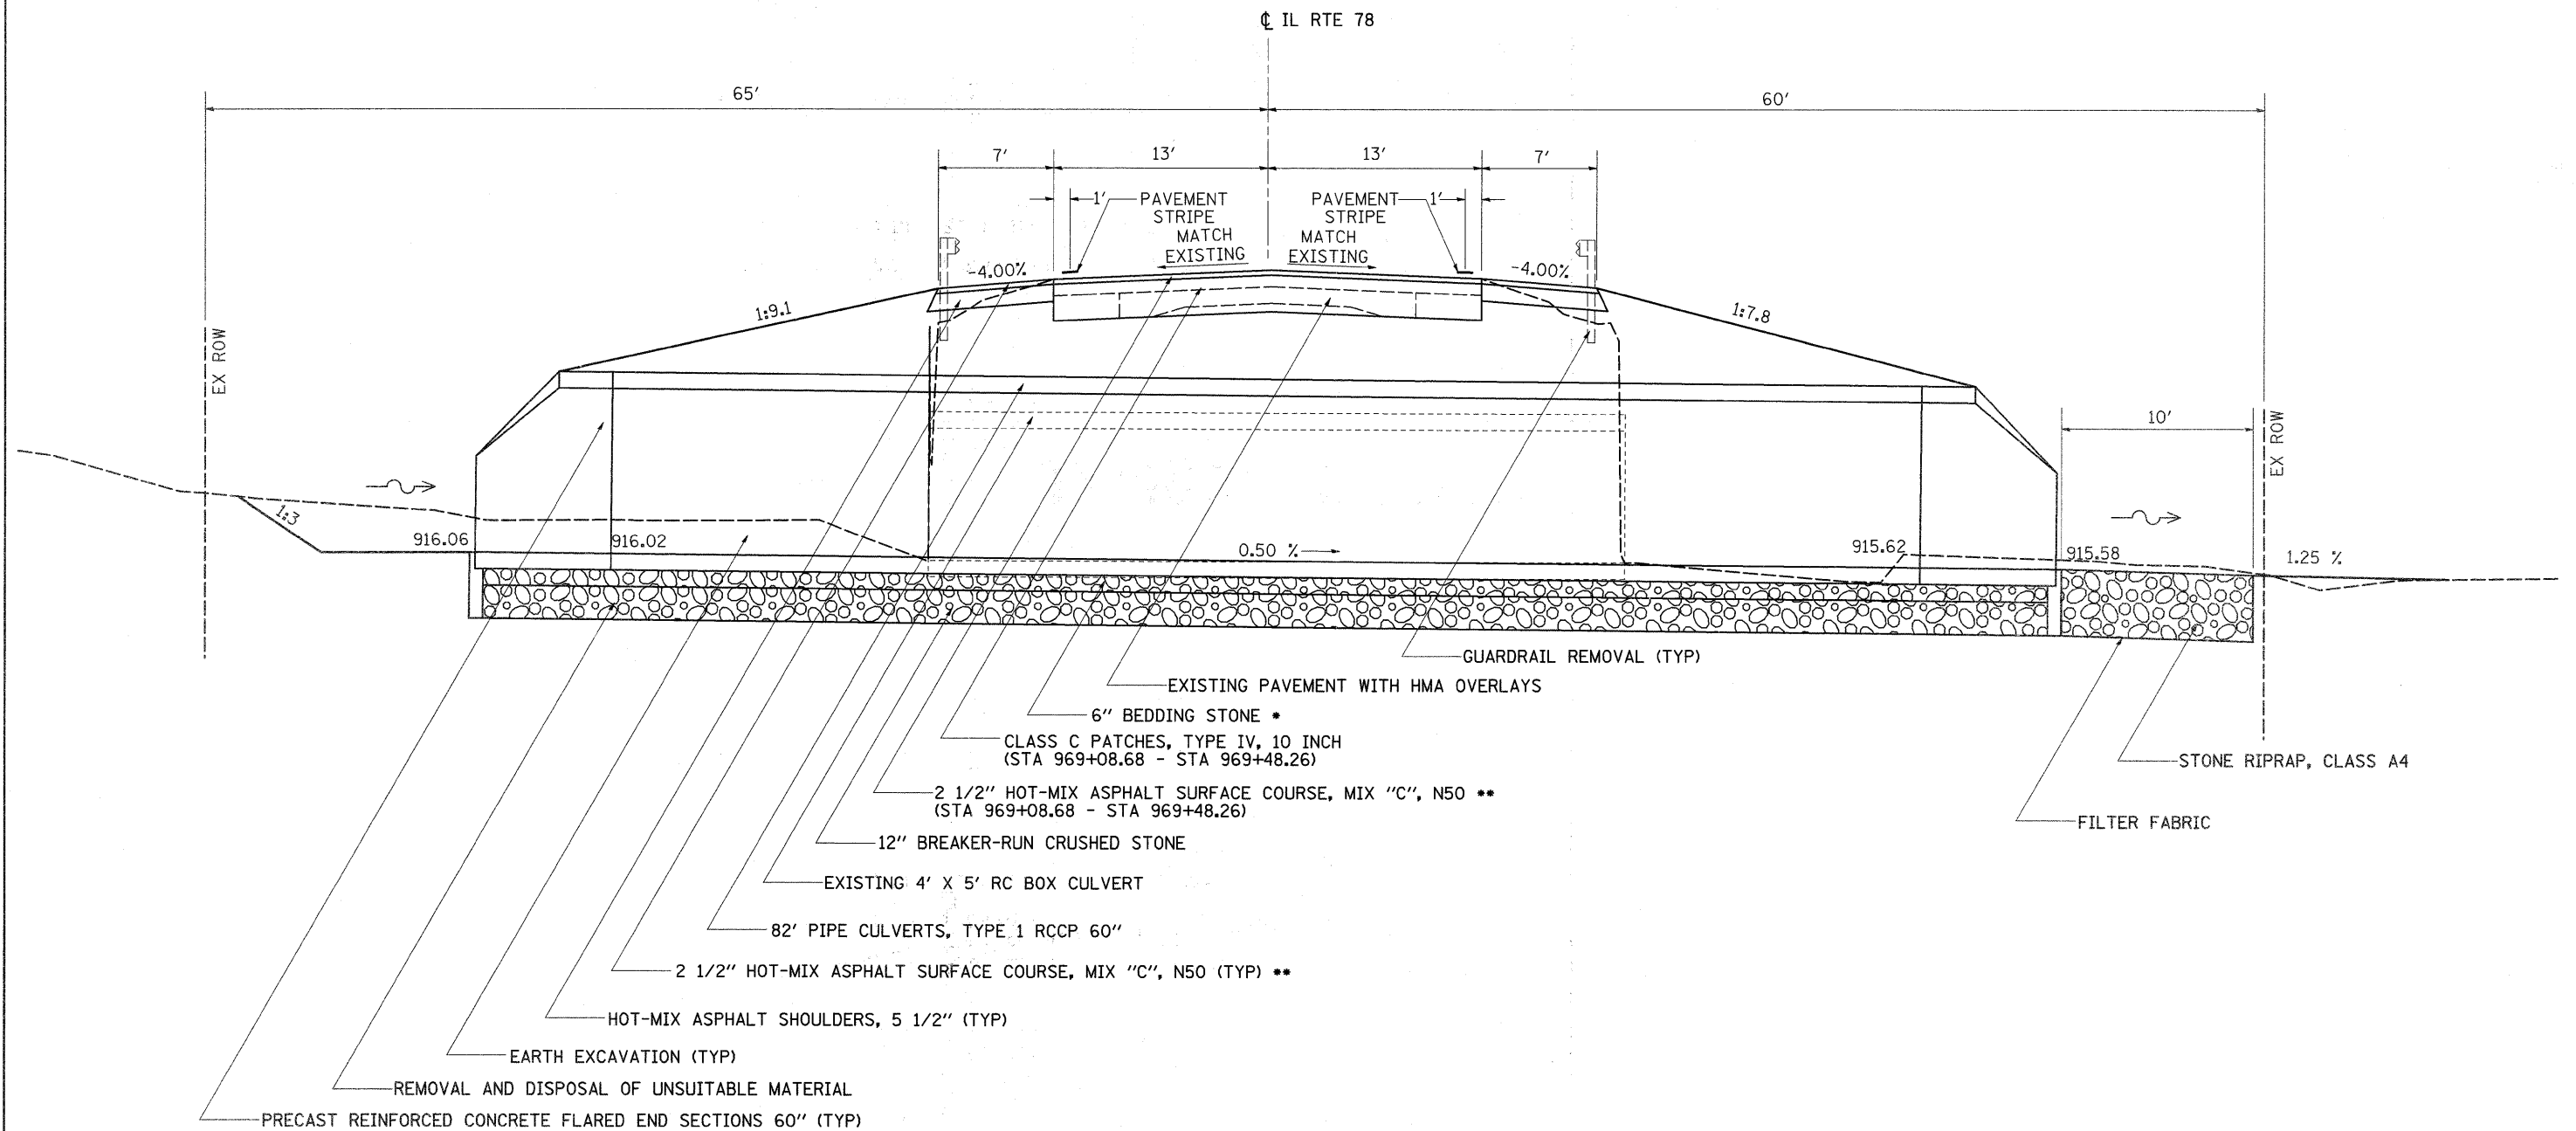

CULVERT TYPICAL SECTION - IL RTE 78 @ PROPOSED CULVERT SN 043-1059

STA 969+28.62

* BEDDING STONE INCLUDED IN THE COST OF THE PIPE CULVERT
 ** HMA PLACED IN 2 LIFTS:
 1 1/2" TOP LIFT AND 1" BOTTOM LIFT; 112 LBS/SY/IN

FILE NAME =	USER NAME = goffjl	DESIGNED -	REVISED -	STATE OF ILLINOIS DEPARTMENT OF TRANSPORTATION	TYPICAL SECTIONS	F.A.P. RTE.	SECTION	COUNTY	TOTAL SHEETS	SHEET NO.
α\p\work\PWIDOT\GOFFJL\dms37299\d01107\typ.dgn	DRAWN -	REVISED -	650			104T-2	JO DAVIESS	53	9	
PLOT SCALE = 50.0000' / IN.	CHECKED -	REVISED -	CONTRACT NO. 64C79							
PLOT DATE = Mon Sep 21 07:55:25 2009	DATE -	REVISED -	ILLINOIS FED. AID PROJECT							
SCALE: SHEET NO. 4 OF 6 SHEETS STA. 969+28.62 TO STA. 969+28.62										