



TYPICAL SECTIONS

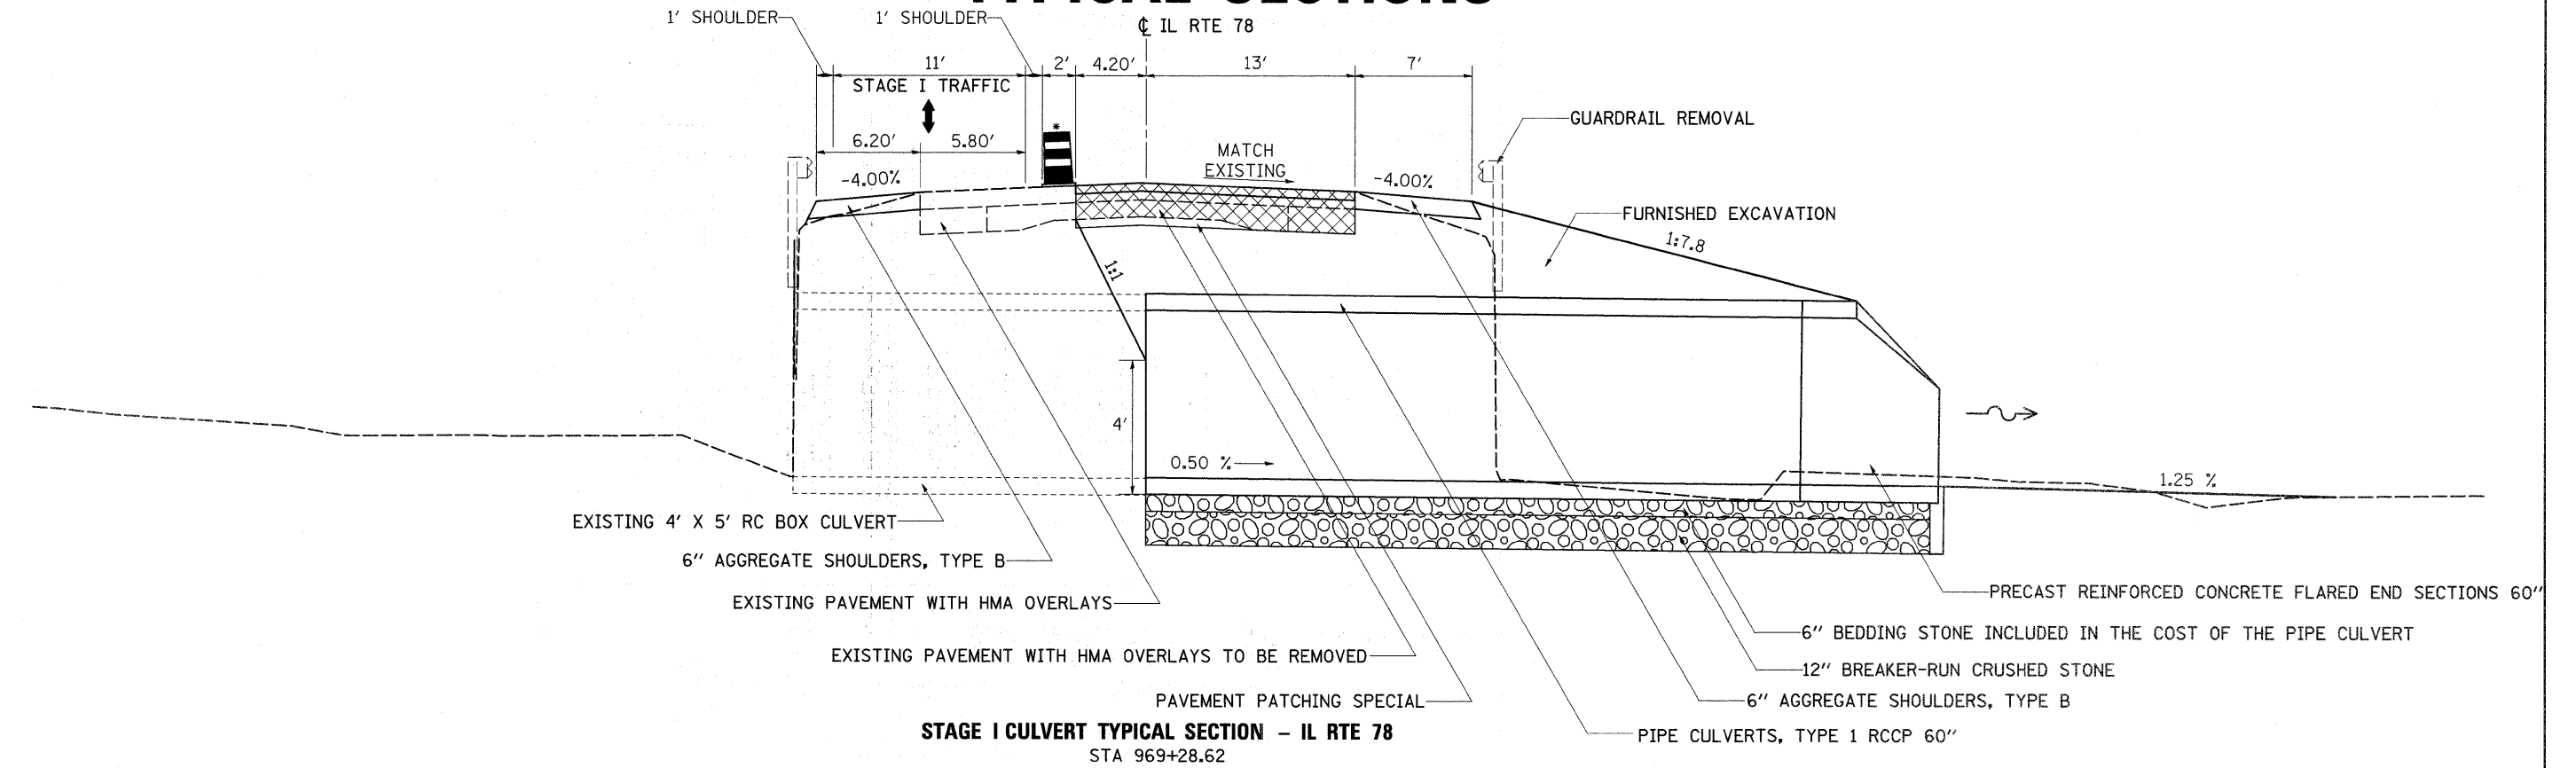

STAGE I CULVERT TYPICAL SECTION - IL RTE 78
STA 969+28.62

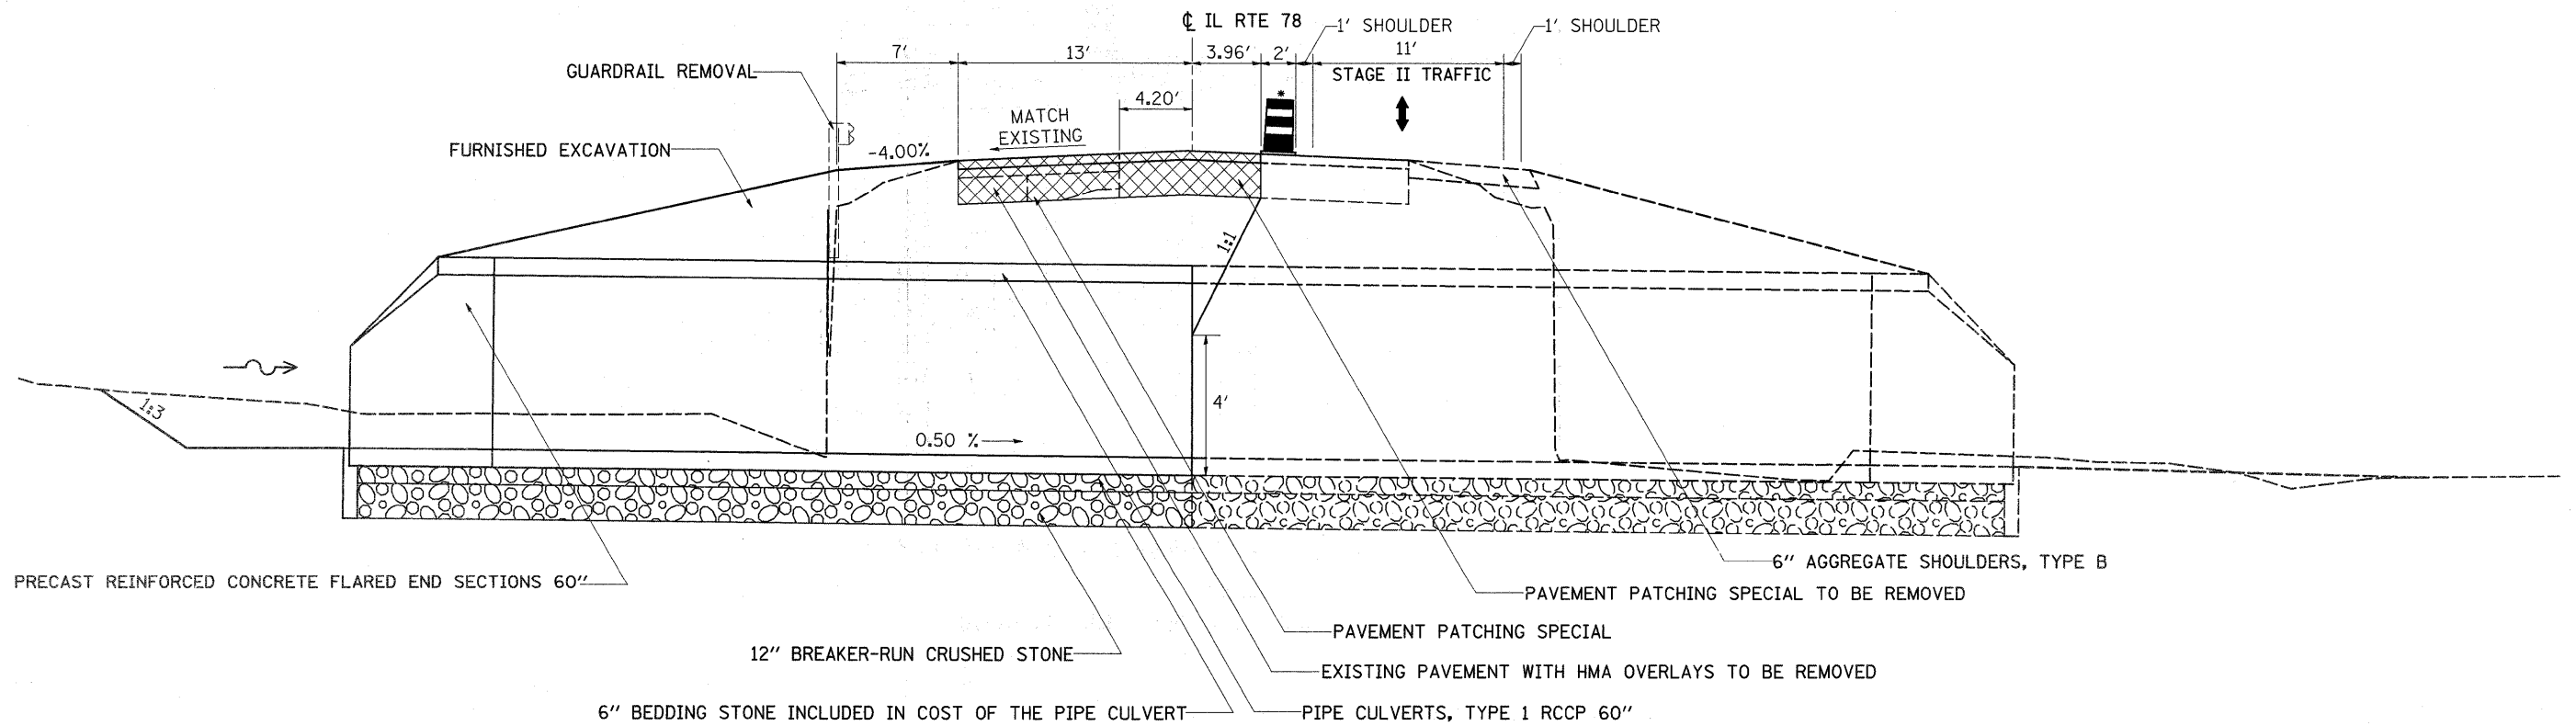

STAGE II CULVERT TYPICAL SECTION - IL RTE 78
STA 969+28.62

* DRUMS, BARRELS, & SIGNING TO BE SET UP ACCORDING TO TRAFFIC CONTROL STANDARDS

FILE NAME =	USER NAME = goffjl	DESIGNED -	REVISED -	STATE OF ILLINOIS DEPARTMENT OF TRANSPORTATION	TYPICAL SECTIONS	F.A.P. RTE.	SECTION	COUNTY	TOTAL SHEETS	SHEET NO.
os\pwork\PWIDOT\GOFFJL\dms37299\d01107.tpd.dgn	DRAWN -	REVISED -	650			104T-2	JO DAVIESS	53	11	
PLOT SCALE = 50.0000' / IN.	CHECKED -	REVISED -	CONTRACT NO. 64C79							
PLOT DATE = Mon Sep 21 07:55:26 2009	DATE -	REVISED -	FED. ROAD DIST. NO. ILLINOIS FED. AID PROJECT							
SCALE:						SHEET NO. 6 OF 6 SHEETS STA. 969+28.62 TO STA. 969+28.62				