


DATE	
BY	
SURVEYED	
PLOTTED	
NOTE BOOK	
DATE	
AREAS CHECKED	
NO.	

DATE	
BY	
SURVEYED	
PLOTTED	
NOTE BOOK	
DATE	
AREAS CHECKED	
NO.	

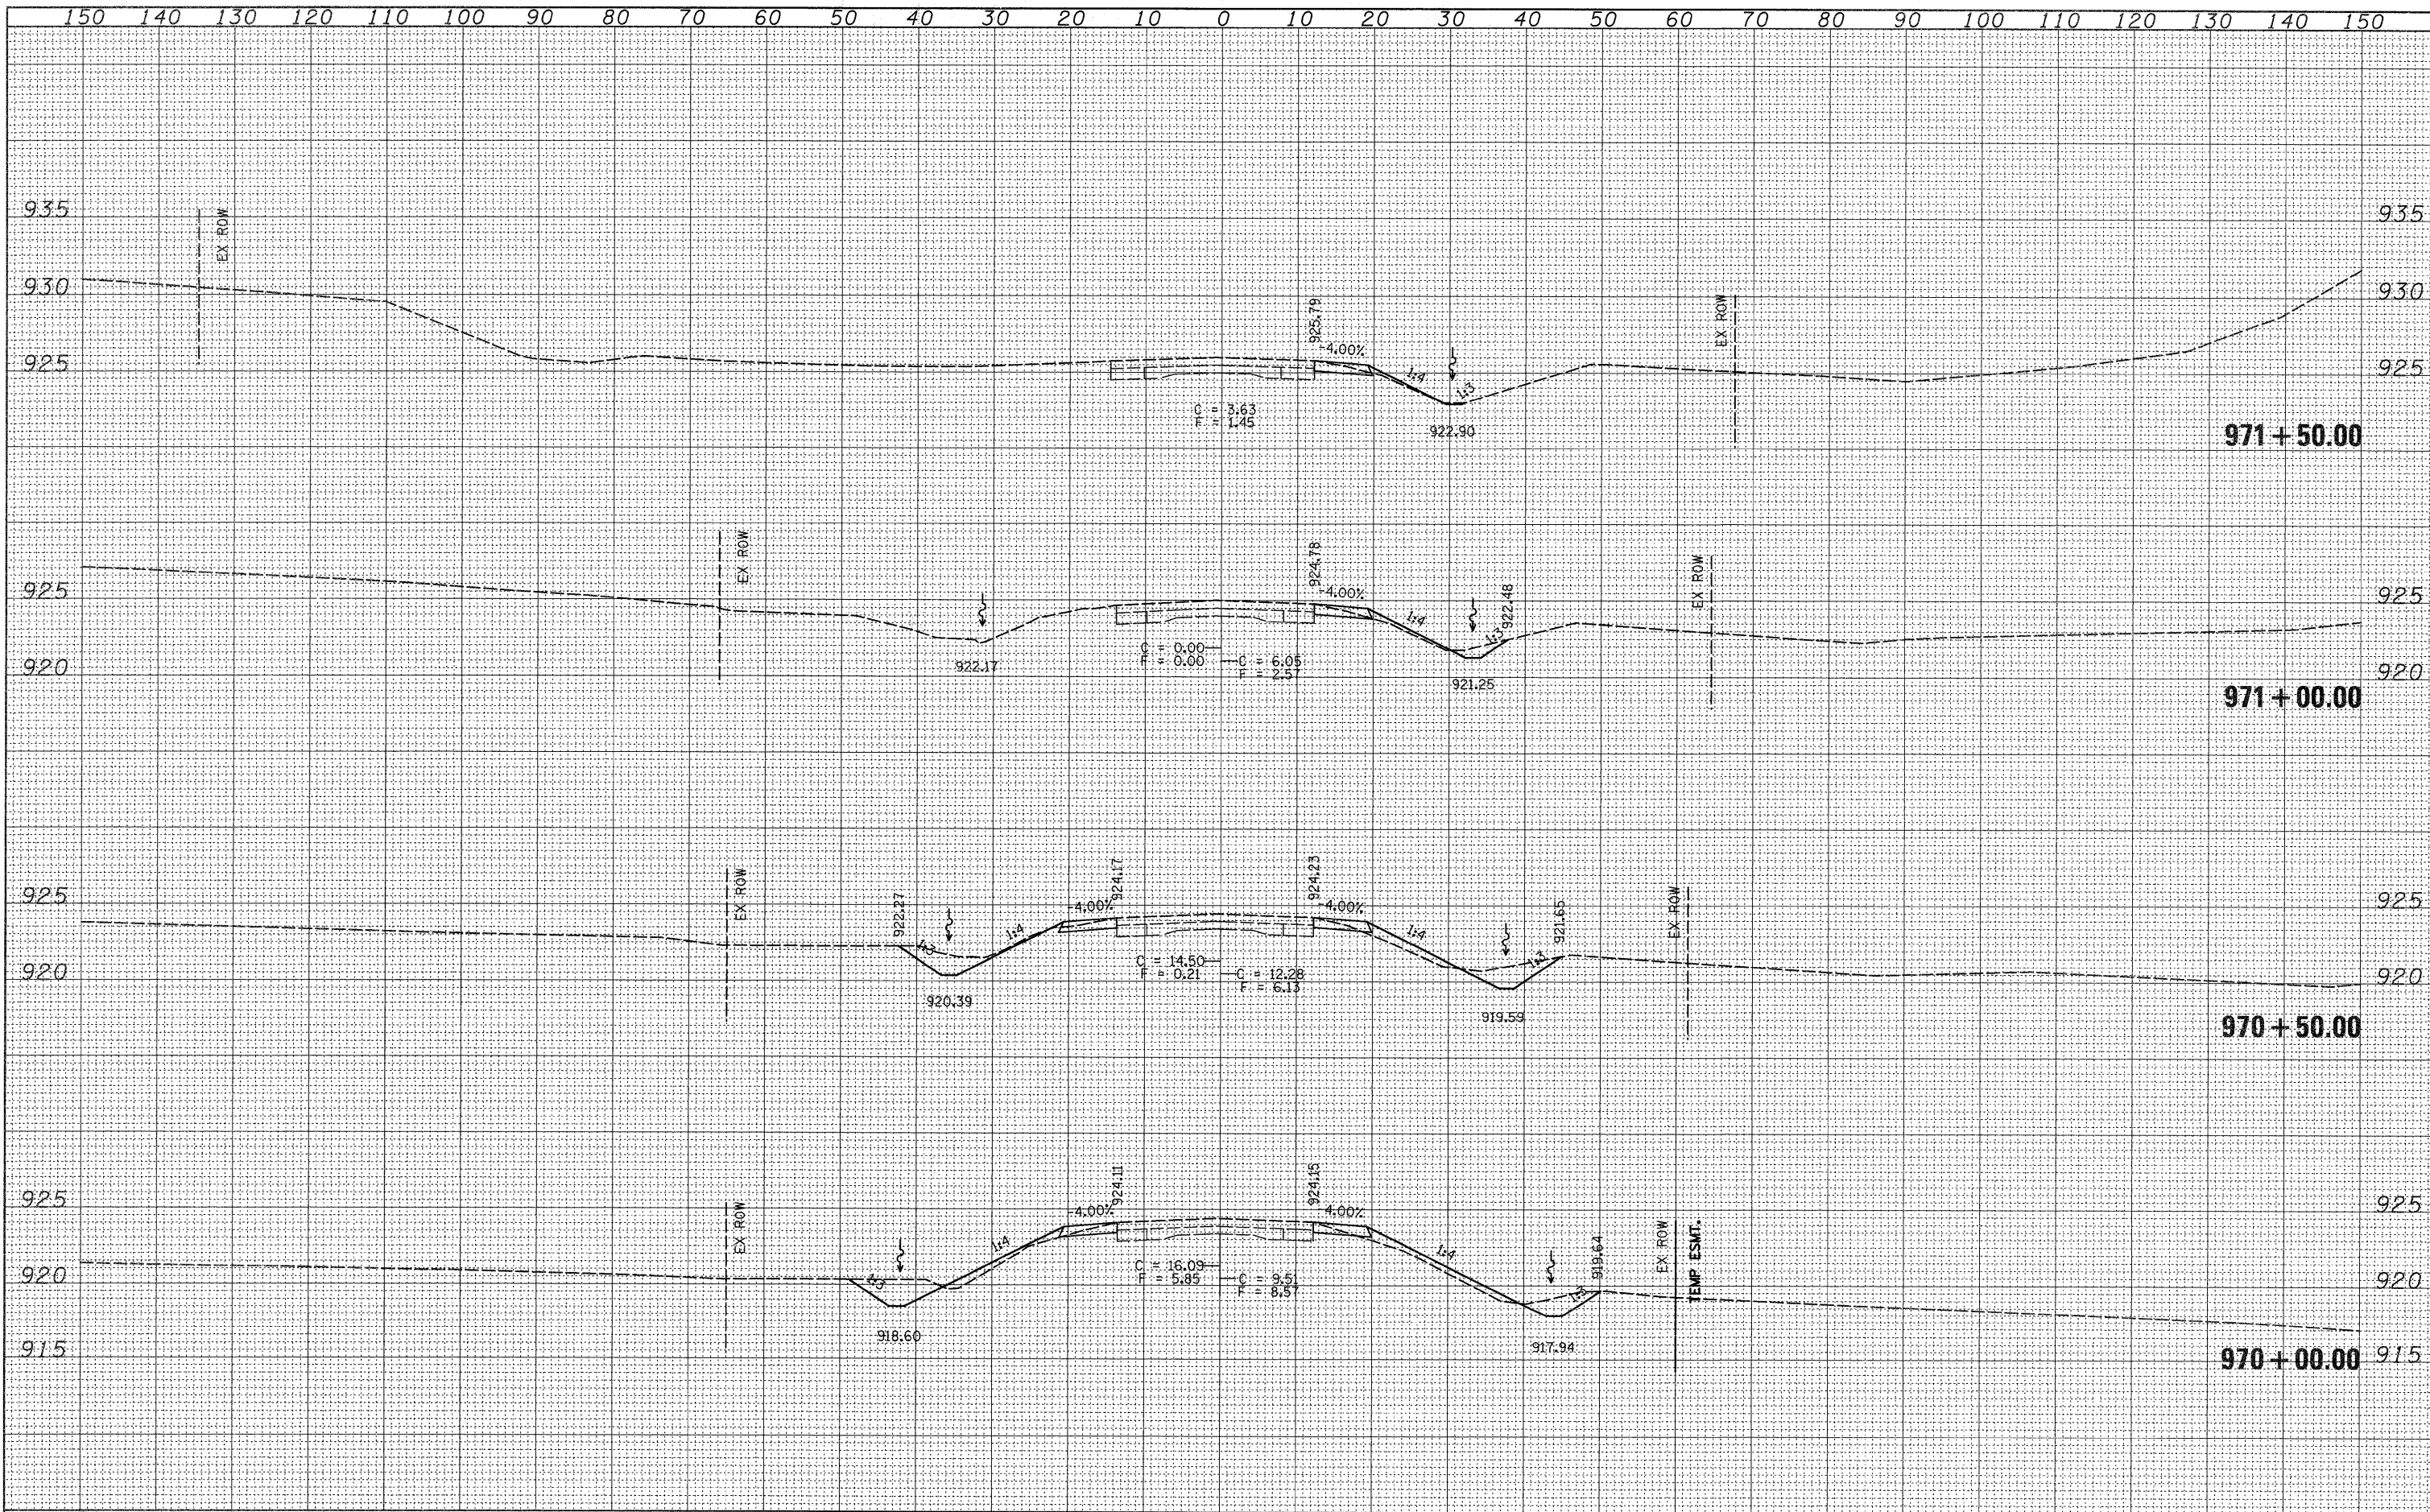

FILE NAME =	USER NAME = goffjl	DESIGNED -	REVISED -	STATE OF ILLINOIS DEPARTMENT OF TRANSPORTATION	CROSS SECTIONS	F.A.P. RTE.	SECTION	COUNTY	TOTAL SHEETS	SHEET NO.	
c:\pwork\PWIDOT\GOFFJL\dms37301\d01107.xml.dgn		DRAWN -	REVISED -			650	104T-2	JO DAVIESS	53	52	
		CHECKED -	REVISED -			CONTRACT NO. 64C79					
		DATE -	REVISED -			FED. ROAD DIST. NO. ILLINOIS FED. AID PROJECT					
PLOT SCALE = 10.0000' / IN.		PLOT DATE = Mon Sep 21 07:55:43 2009		SCALE:	SHEET NO. 11 OF 12 SHEETS	STA. 970+00.00 TO STA. 971+50.00					