


BY	DATE
FINAL SURVEY	SURVEYED
NOTE BOOK	PLOTTED
NO.	TEMPLATE
	AREAS CHECKED

BY	DATE
ORIGINAL SURVEY	SURVEYED
NOTE BOOK	PLOTTED
NO.	TEMPLATE
	AREAS CHECKED

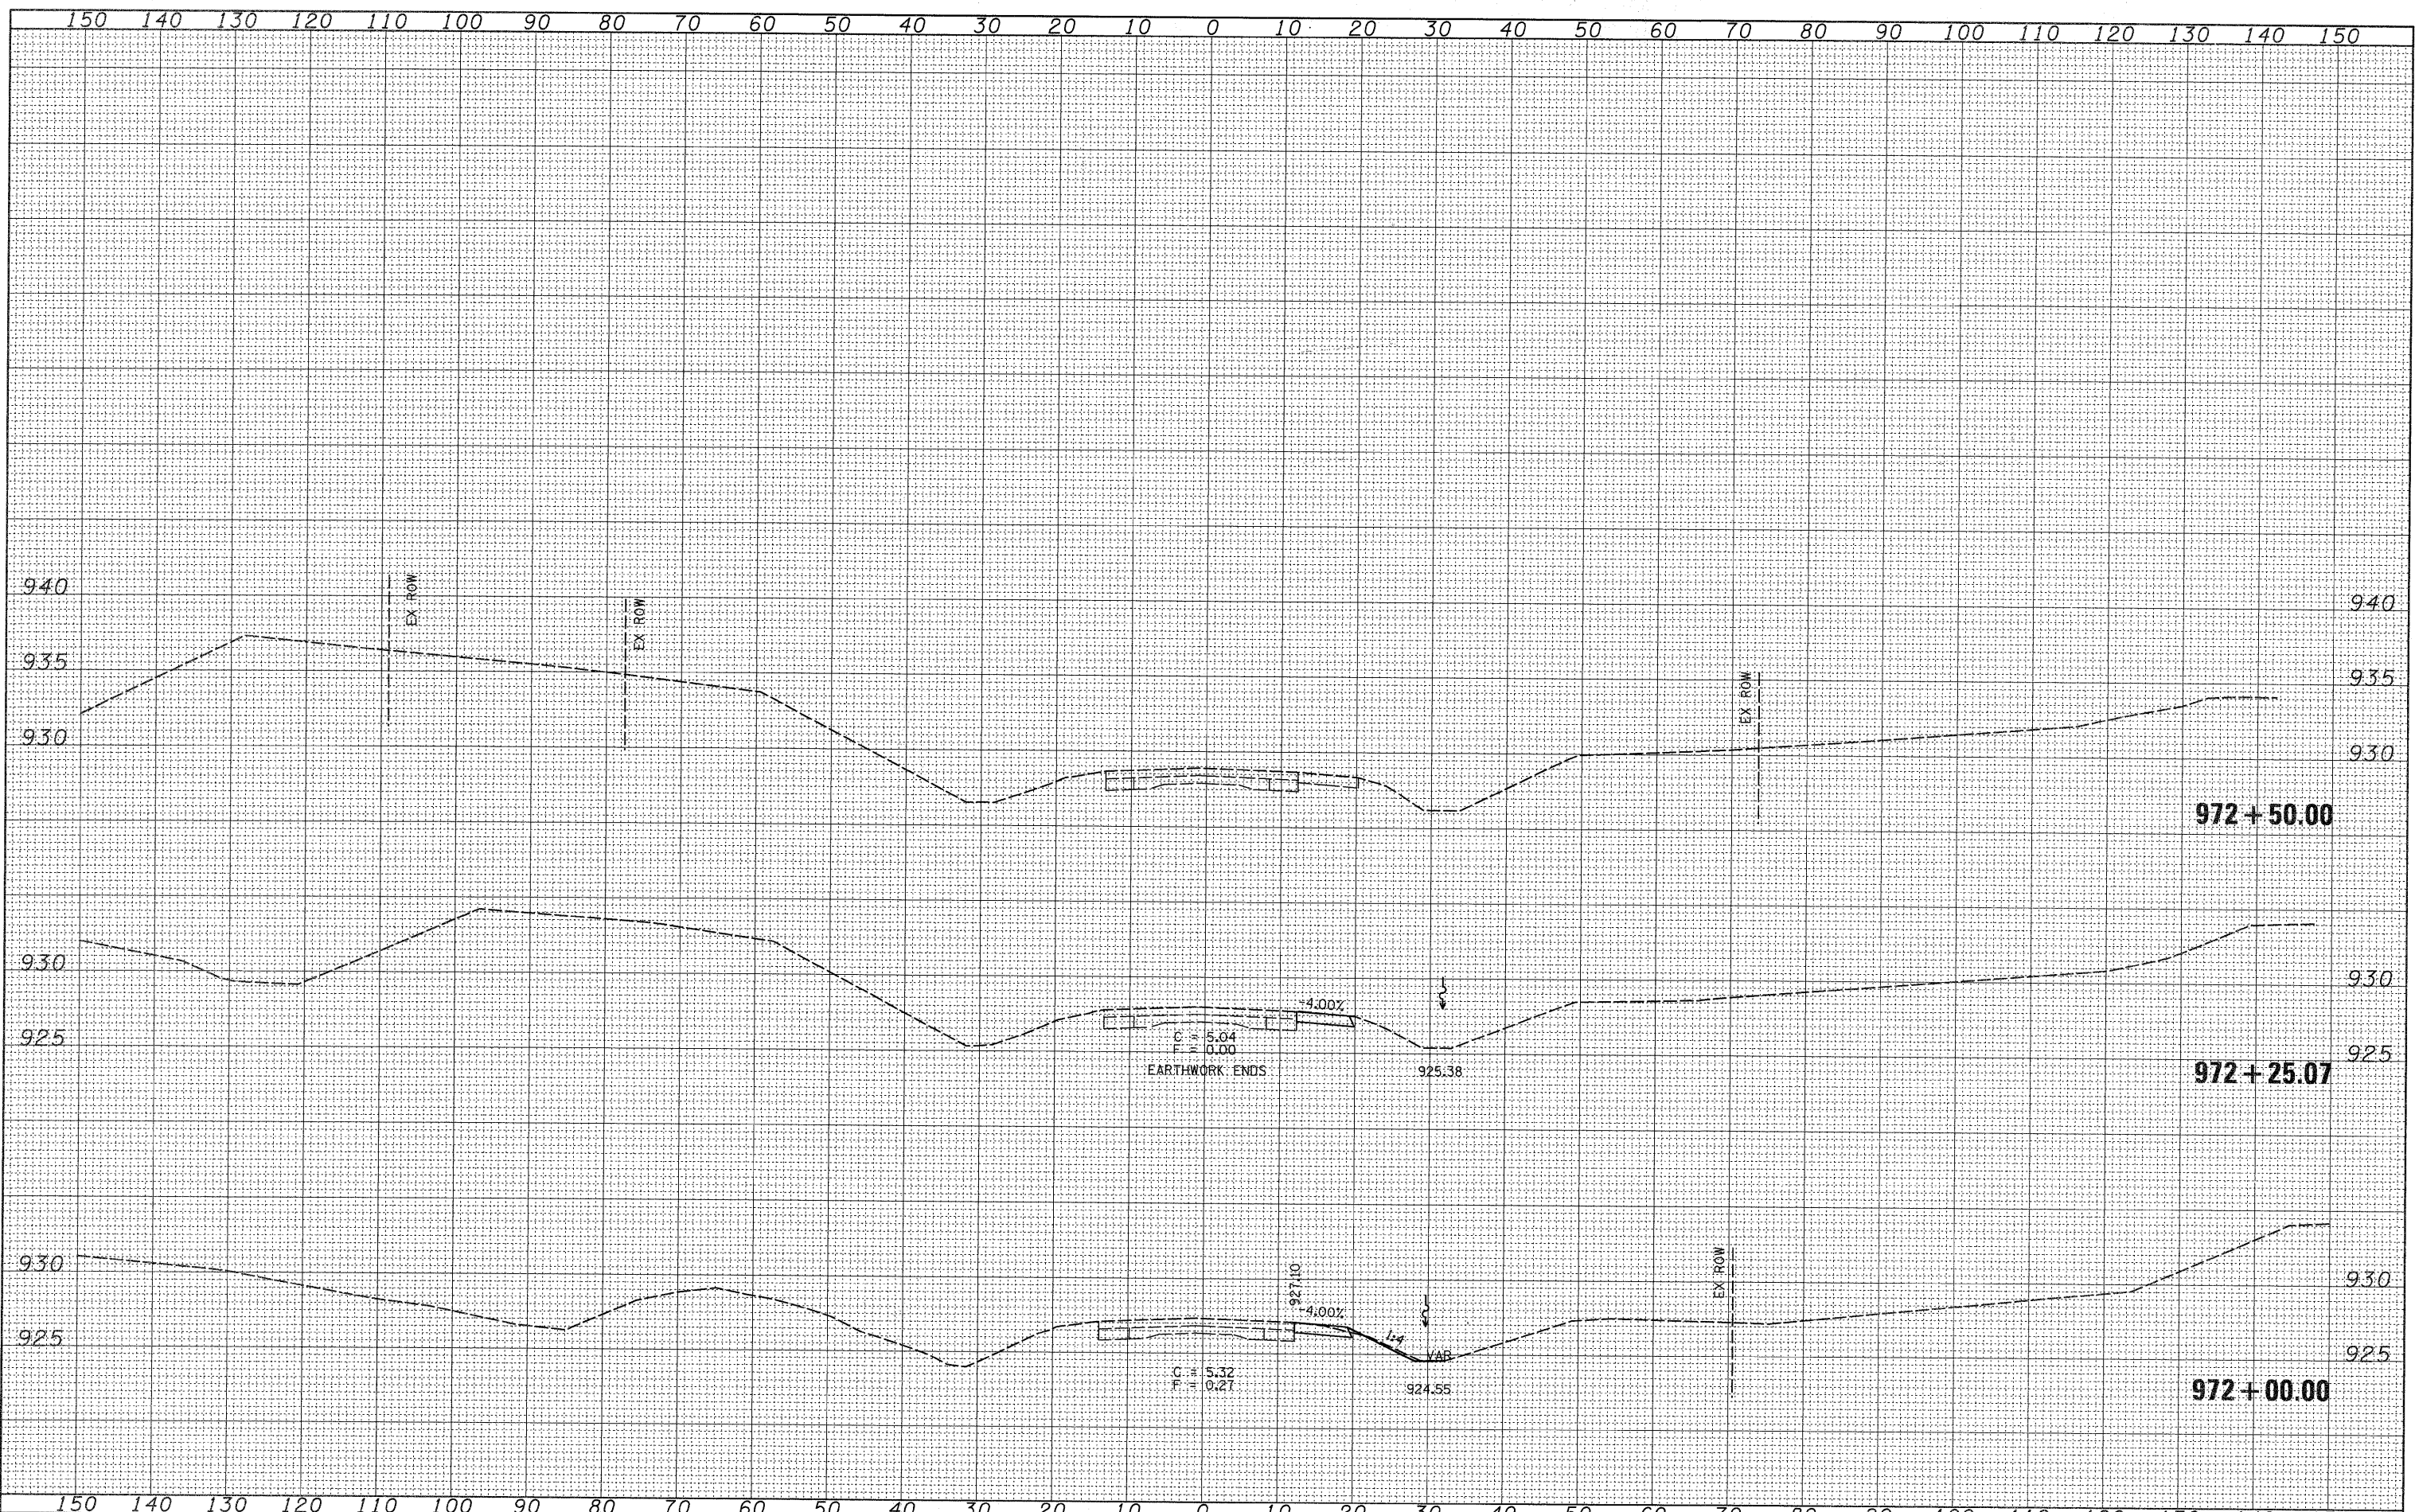

FILE NAME = c:\pw\_work\PWIDOT\GOFFJL\dms37301\d01107xm.dgn  
 USER NAME = goffjl  
 PLOT SCALE = 10.0000' / IN.  
 PLOT DATE = Mon Sep 21 07:55:43 2009

DESIGNED -	REVISED -
DRAWN -	REVISED -
CHECKED -	REVISED -
DATE -	REVISED -

**STATE OF ILLINOIS  
DEPARTMENT OF TRANSPORTATION**

**CROSS SECTIONS**

SCALE: SHEET NO. 12 OF 12 SHEETS STA. 972+00.00 TO STA. 972+50.00

F.A.P. RTE.	SECTION	COUNTY	TOTAL SHEETS	SHEET NO.
650	104T-2	JO DAVIESS	53	53
				CONTRACT NO. 64C79
FED. ROAD DIST. NO. ILLINOIS FED. AID PROJECT				