



ELEVATION

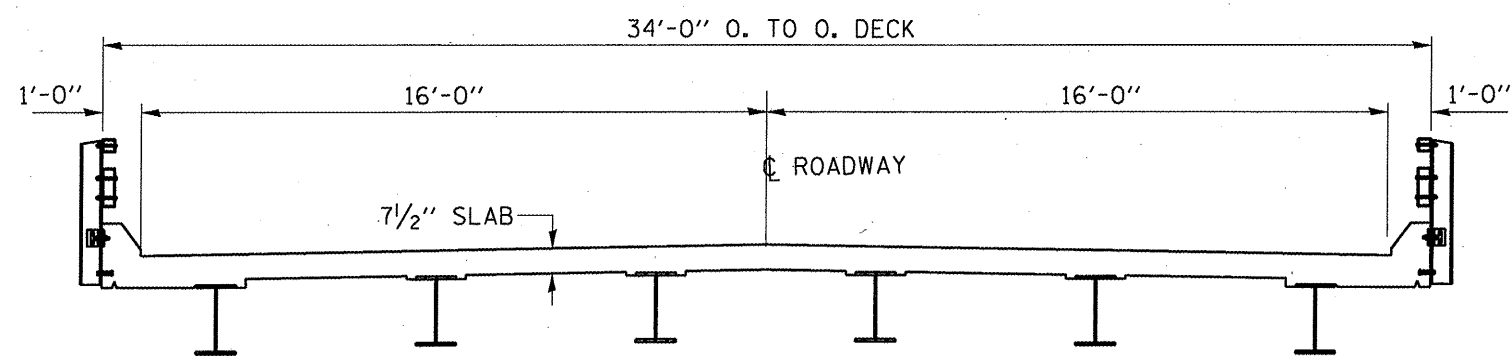

CROSS SECTION

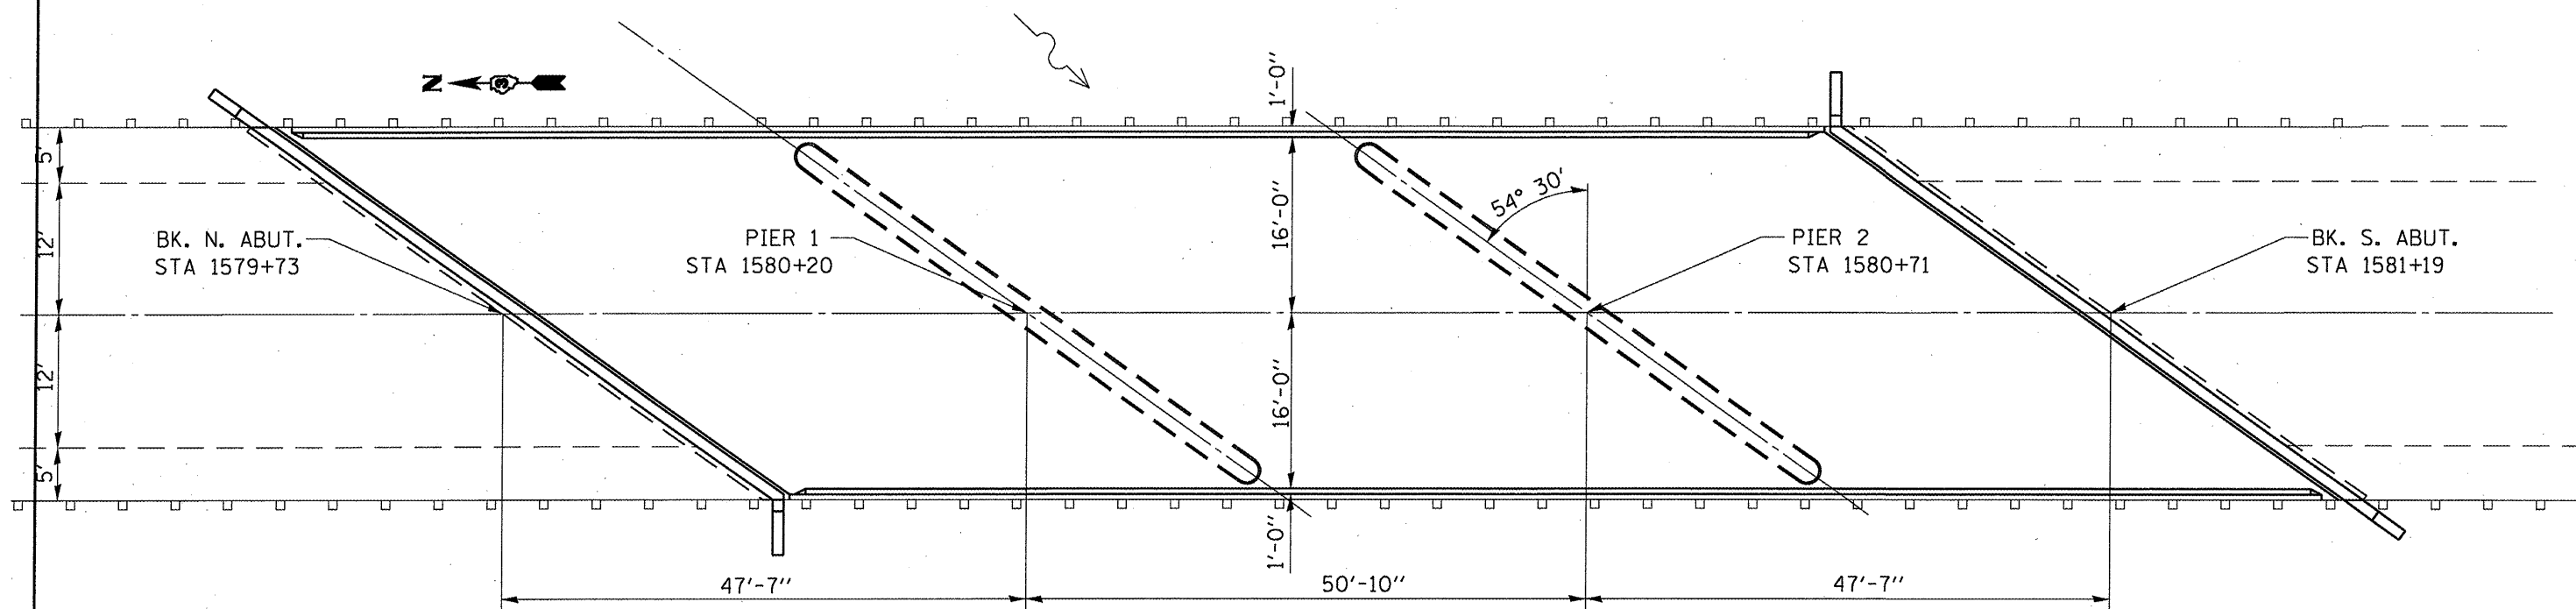

PLAN

THIS SHEET FOR INFORMATION ONLY

FILE NAME =	USER NAME = woodshankr1	DESIGNED - RON WOODSHANK	REVISED -
c:\pwork\pwwid01\WOODSHANKR1\d0138620	D386977-details.dgn	DRAWN - RON WOODSHANK	REVISED -
	PLOT SCALE = 200.0000' / IN.	CHECKED -	REVISED -
	PLOT DATE = Oct 21, 2009 - 10:25:26 AM	DATE -	REVISED -

**STATE OF ILLINOIS
DEPARTMENT OF TRANSPORTATION**

**EXISTING STRUCTURE PLANS
SN 027-0071**

SCALE: _____ SHEET NO. 1 OF 3 SHEETS

F.A.P. RTE.	SECTION	COUNTY	TOTAL SHEETS	SHEET NO.
796	(106BR)BP	FORD	7	5
FED. ROAD DIST. NO. _____ ILLINOIS			CONTRACT NO. 66977	