


DATE	
BY	
ORIGINAL SURVEY	
COPY	
PLOTTED	
TEMPLATE	
AREAS	
CHECKED	
NO.	

DATE	
BY	
ORIGINAL SURVEY	
COPY	
PLOTTED	
TEMPLATE	
AREAS	
CHECKED	
NO.	

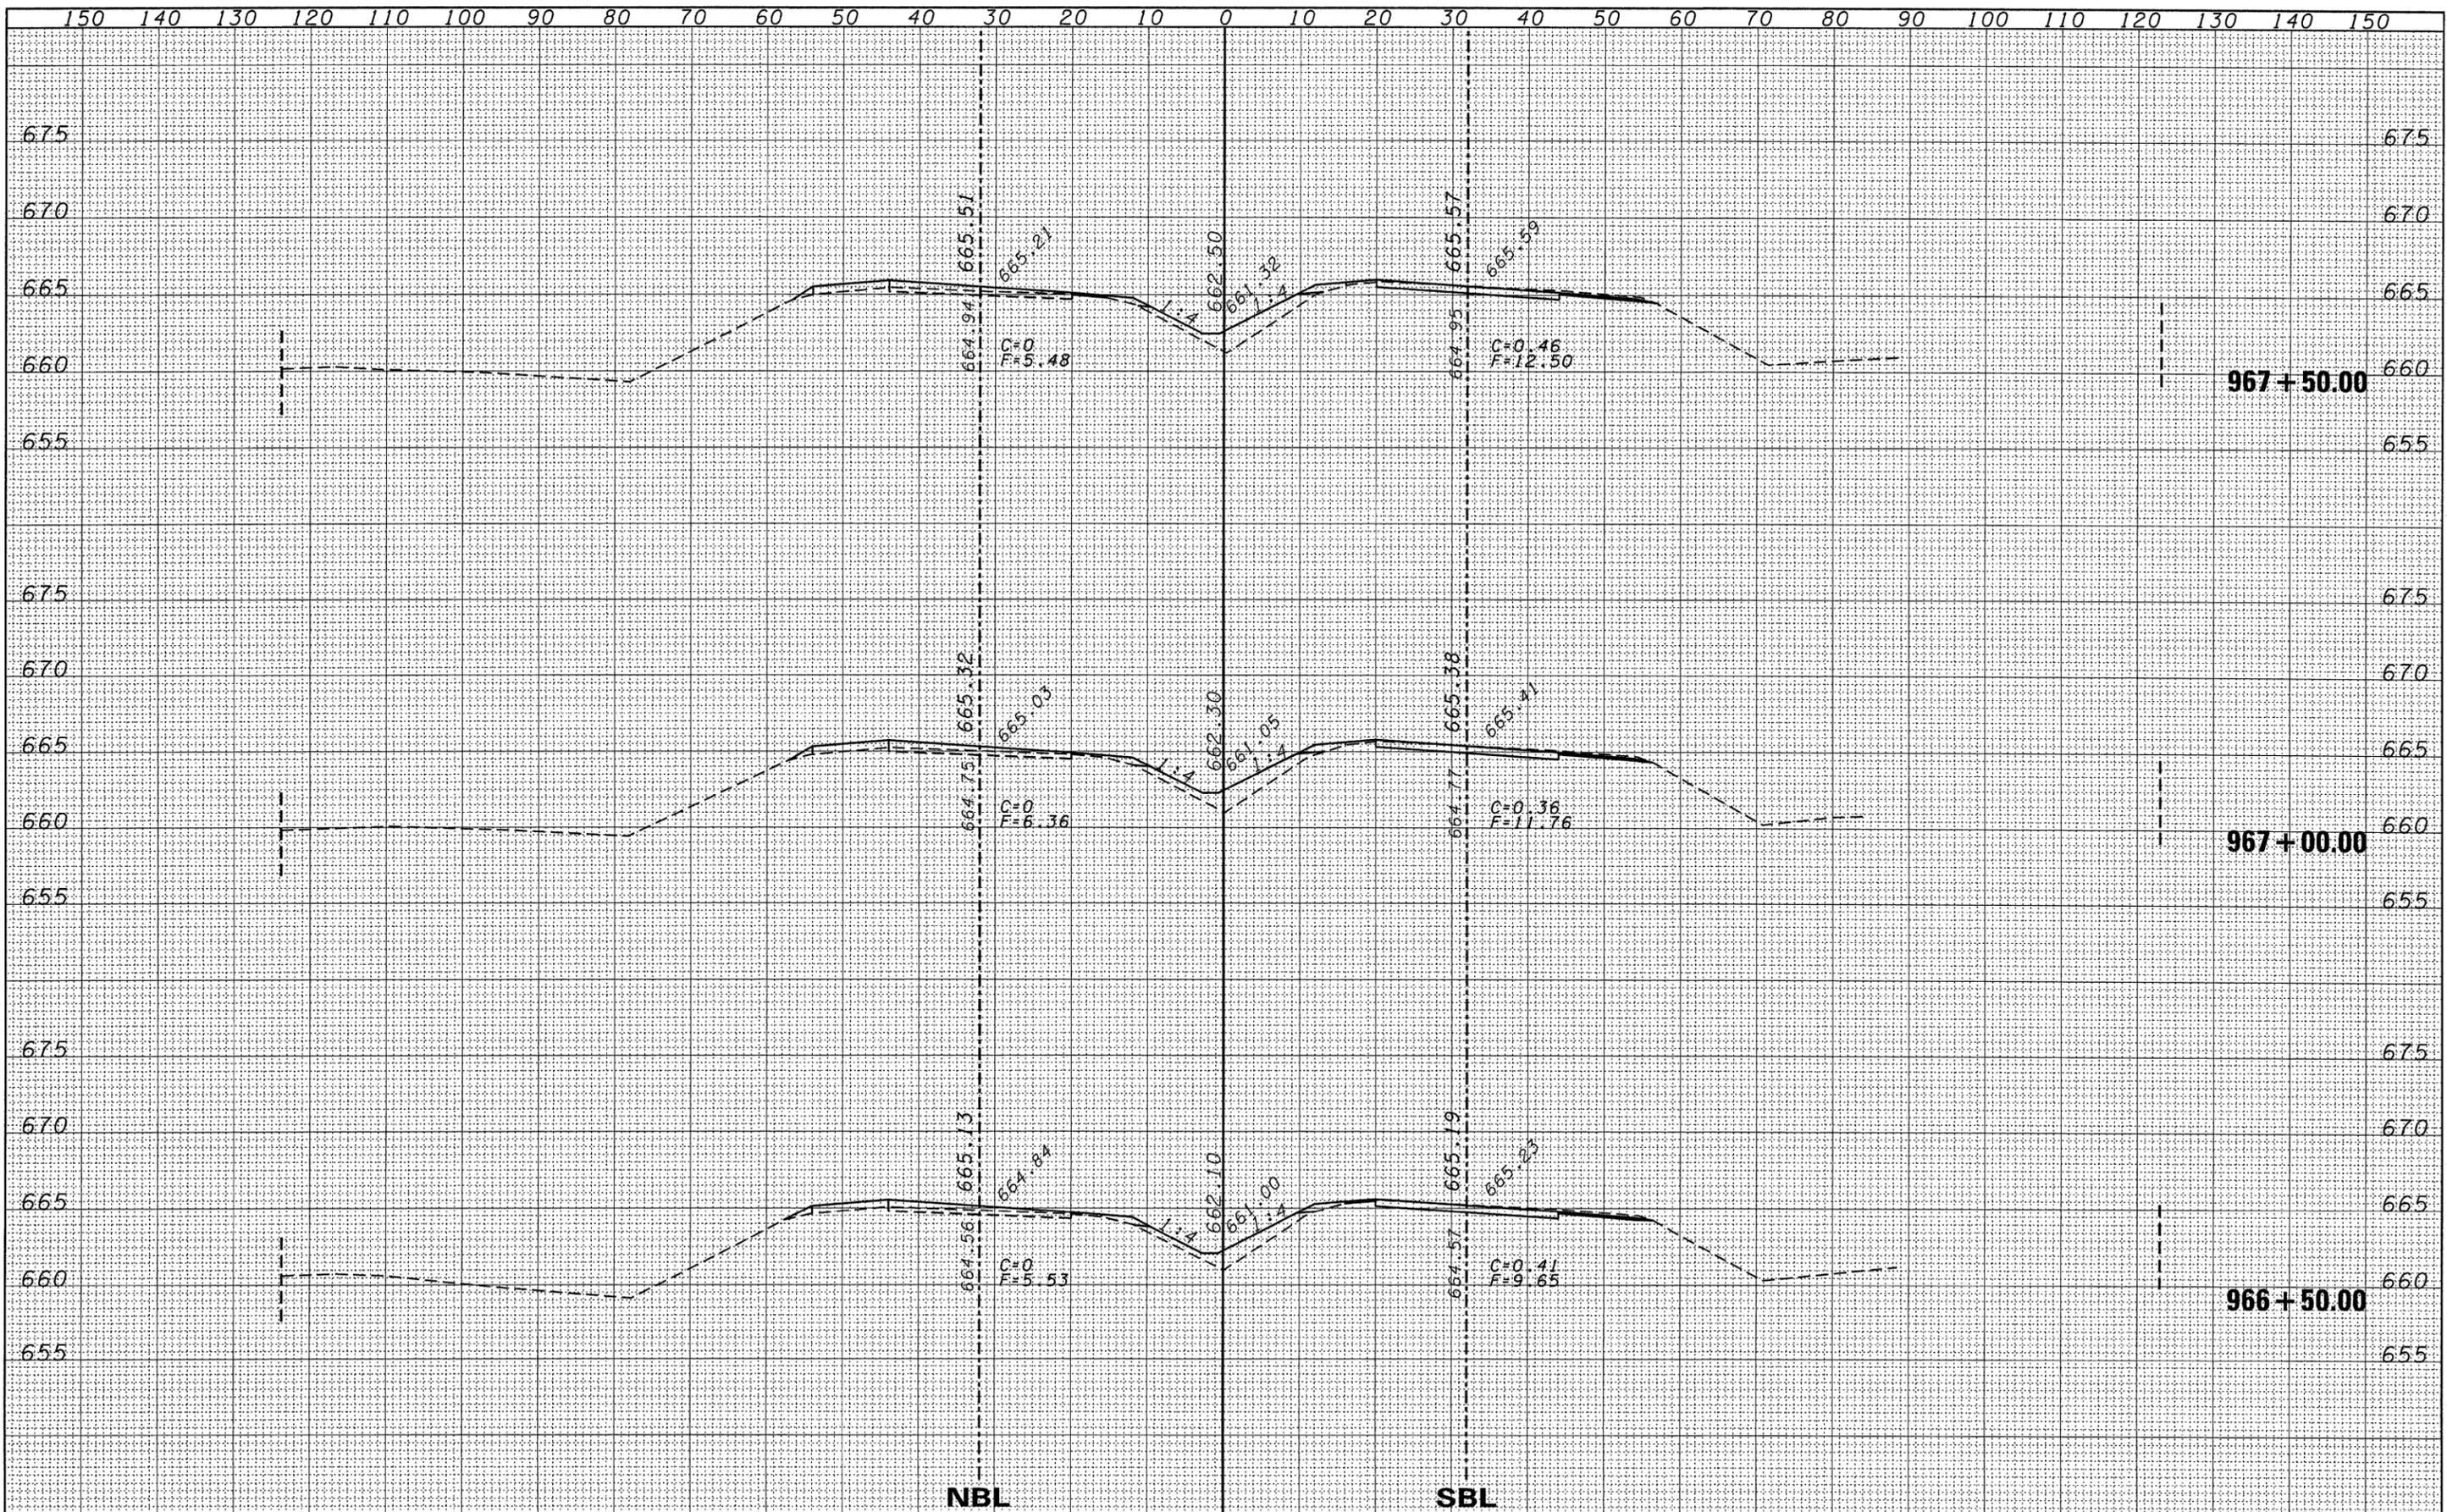

FILE NAME =	USER NAME = duncanbd	DESIGNED -	REVISED -	<b>STATE OF ILLINOIS</b> <b>DEPARTMENT OF TRANSPORTATION</b>	<b>CROSS SECTIONS</b>		F.A.I. RTE.	SECTION	COUNTY	TOTAL SHEETS	SHEET NO.
o:\p\work\p\WIDOT\DUNCANBD\dms30392\ep05105-sh1-xsec.dgn		DRAWN -	REVISED -		57	(38-1,2)RS-2 & I	IROQUOIS	263	106		
PLOT SCALE = 10.0000' / IN.		CHECKED -	REVISED -		CONTRACT NO. 66981						
PLOT DATE = Oct 21, 2009 - 07:39:27 AM		DATE -	REVISED -		ILLINOIS FED. AID PROJECT						
				SCALE: 5V:10H		SHEET NO. 38 OF 169 SHEETS		STA. 966+50.00 TO STA. 967+50.00			