


BILL OF MATERIAL - STAGE I

| ITEM | UNIT | TOTAL |
|--------------------------------|-------|-------|
| STA. 433+85 TO STA. 439+65 (C) | SQ FT | 73 |
| STA. 435+45 TO STA. 437+72 RT. | SQ FT | 75 |

**PLAN
STAGE I**

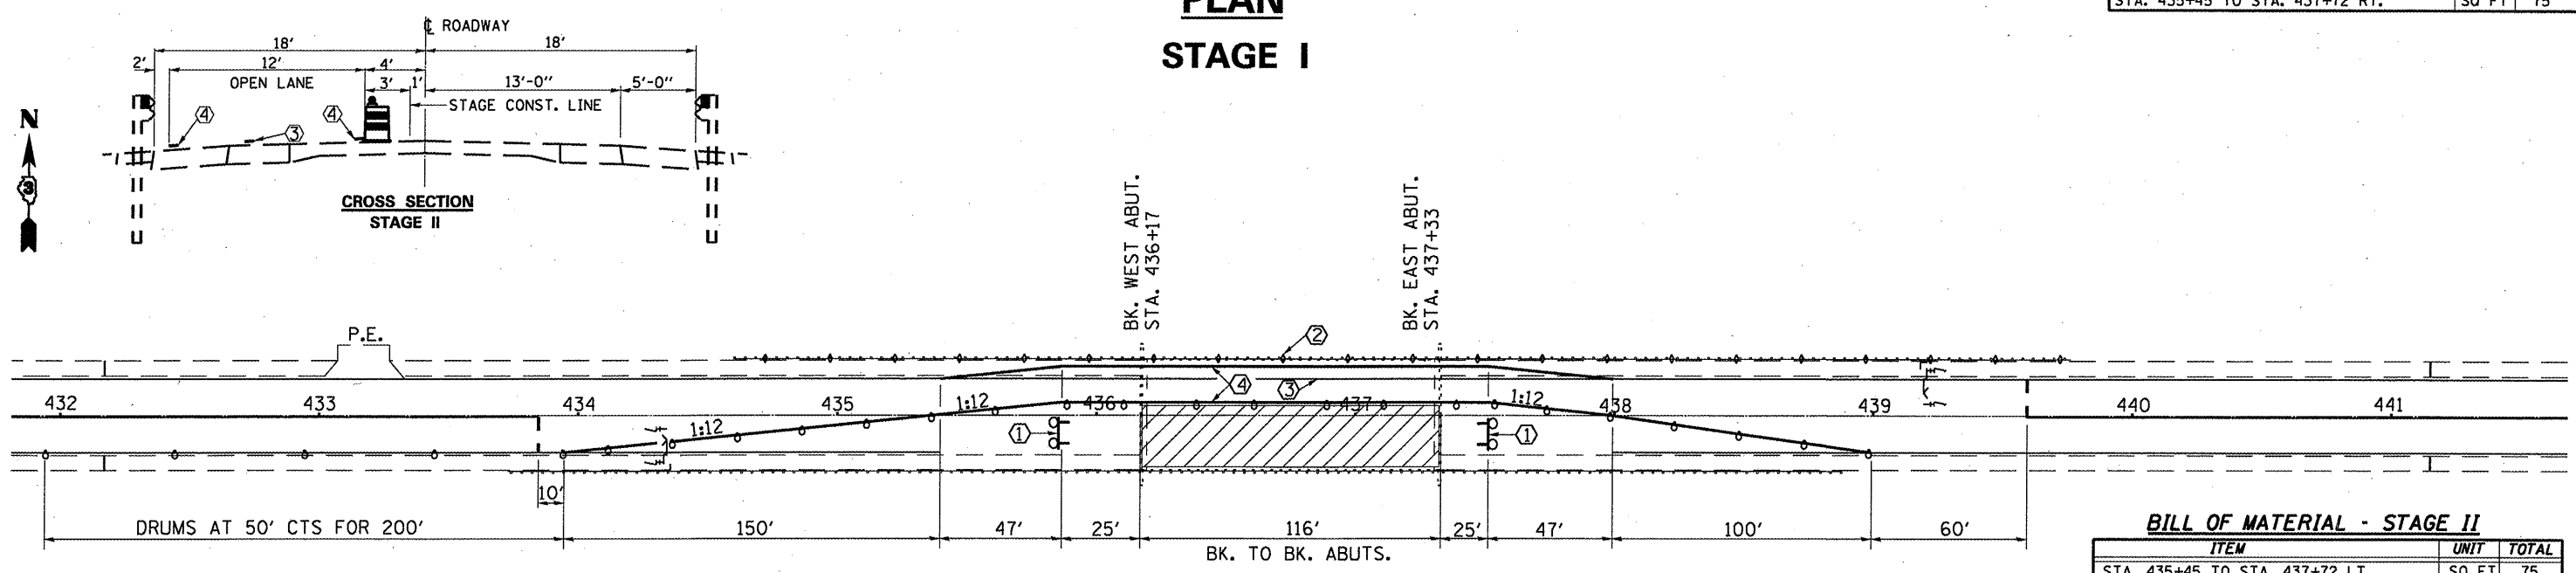

BILL OF MATERIAL - STAGE II

| ITEM | UNIT | TOTAL |
|--------------------------------|-------|-------|
| STA. 435+45 TO STA. 437+72 LT. | SQ FT | 75 |

**PLAN
STAGE II**

SYMBOLS

- WORK AREA
- TYPE III BARRICADE WITH FLASHING LIGHTS
- SIGN
- TEMPORARY "PORTABLE" BRIDGE TRAFFIC SIGNAL WITH BACK PLATE AND MICROWAVE DETECTOR
- DRUM WITH STEADY BURNING LIGHTS
- EXISTING OR NEW CRYSTAL, BIDIRECTIONAL PARAPET/GUARDRAIL MARKER

- ① TYPE III BARRICADES TO BE PLACED WHEN NO WORK IS BEING PERFORMED.
- ② EXISTING OR NEW GUARDRAIL MARKERS AT 25' CTS. SEE STANDARDS 635011.
- ③ PAVEMENT MARKING REMOVAL.
- ④ TEMPORARY PAVEMENT MARKING LINE 4" (WHITE)
- ⑤ TEMPORARY PAVEMENT MARKING LINE 24" (WHITE)

NOTES:

VERTICAL PANELS WILL NOT BE REQUIRED WITH THIS DETAIL.

DETECTOR LOOPS WILL NOT BE REQUIRED WITH THIS DETAIL.

SEE STANDARD 701316 FOR ADVANCE SIGNING DETAILS NOT SHOWN.

RAISED REFLECTIVE PAVEMENT MARKERS THAT CONFLICT WITH REVISED TRAFFIC PATTERN SHALL HAVE THE REFLECTIVE LENS REMOVED AND REINSTALLED AFTER THE NORMAL TRAFFIC PATTERN HAS BEEN RESTORED.

TEMPORARY PAVEMENT MARKING PLACEMENT AND REMOVAL SHALL BE INCLUDED IN THE COST OF STANDARD 701316.