


PAVEMENT MARKING

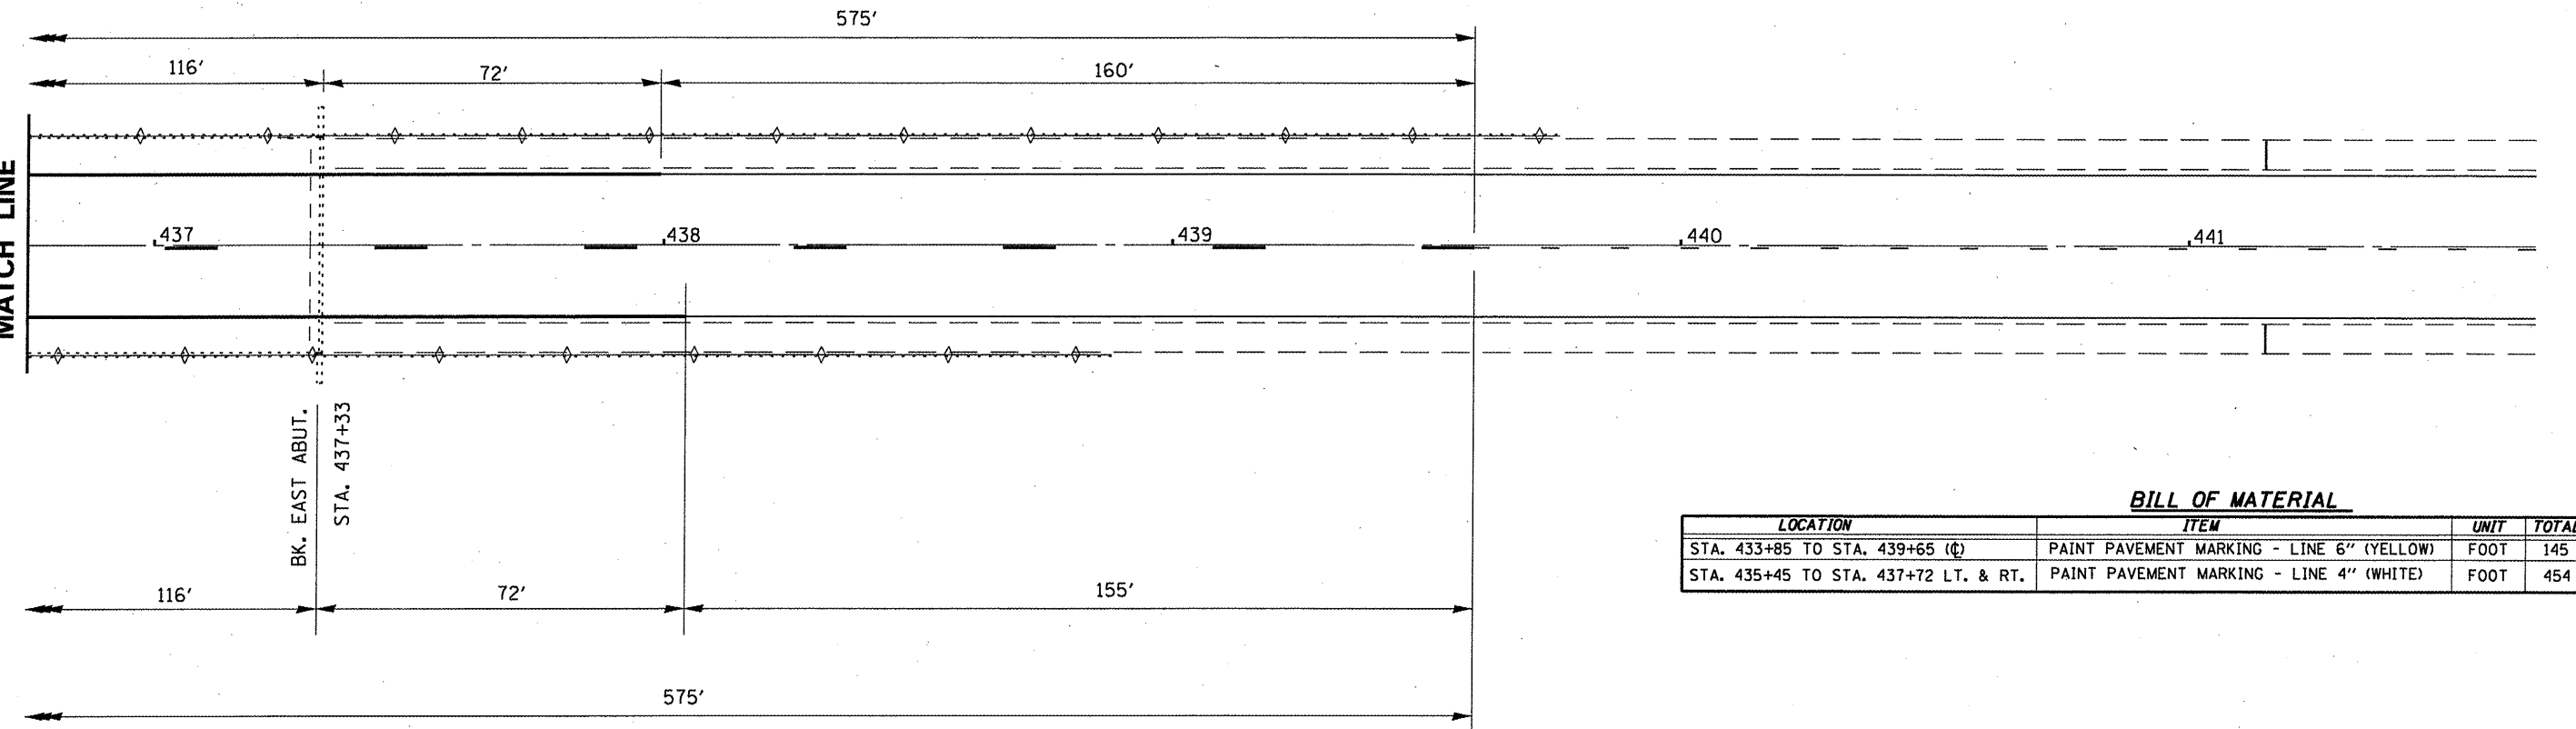

BILL OF MATERIAL

LOCATION	ITEM	UNIT	TOTAL
STA. 433+85 TO STA. 439+65 (C)	PAINT PAVEMENT MARKING - LINE 6" (YELLOW)	FOOT	145
STA. 435+45 TO STA. 437+72 LT. & RT.	PAINT PAVEMENT MARKING - LINE 4" (WHITE)	FOOT	454

FILE NAME =	USER NAME = woodshankr1	DESIGNED - RON WOODSHANK	REVISED -
ct\pw\work\PW1DDT\WOODSHANKRL\dms91854	0366990.dgn	DRAWN - RON WOODSHANK	REVISED -
	PLOT SCALE = 100.0000' / IN.	CHECKED -	REVISED -
	PLOT DATE = Oct 21, 2009 - 10:13:20 AM	DATE -	REVISED -

STATE OF ILLINOIS
DEPARTMENT OF TRANSPORTATION

PAVEMENT MARKING

SCALE: SHEET NO. 1 OF 1 SHEETS STA. TO STA.

F.A.P. RTE.	SECTION	COUNTY	TOTAL SHEETS	SHEET NO.
681	(113BR-1)I	LIVINGSTON	7	6
ILLINOIS CONTRACT NO. 66990				
ILLINOIS FED. AID PROJECT				