


FINAL SURVEY	SURVEYED BY	DATE
PLOTTED		
NOTE BOOK	TEMPLATE	
NO.	AREAS CHECKED	

ORIGINAL SURVEY	BY DATE
PLOTTED	
NOTE BOOK	REDACTED
NO.	AREAS CHECKED

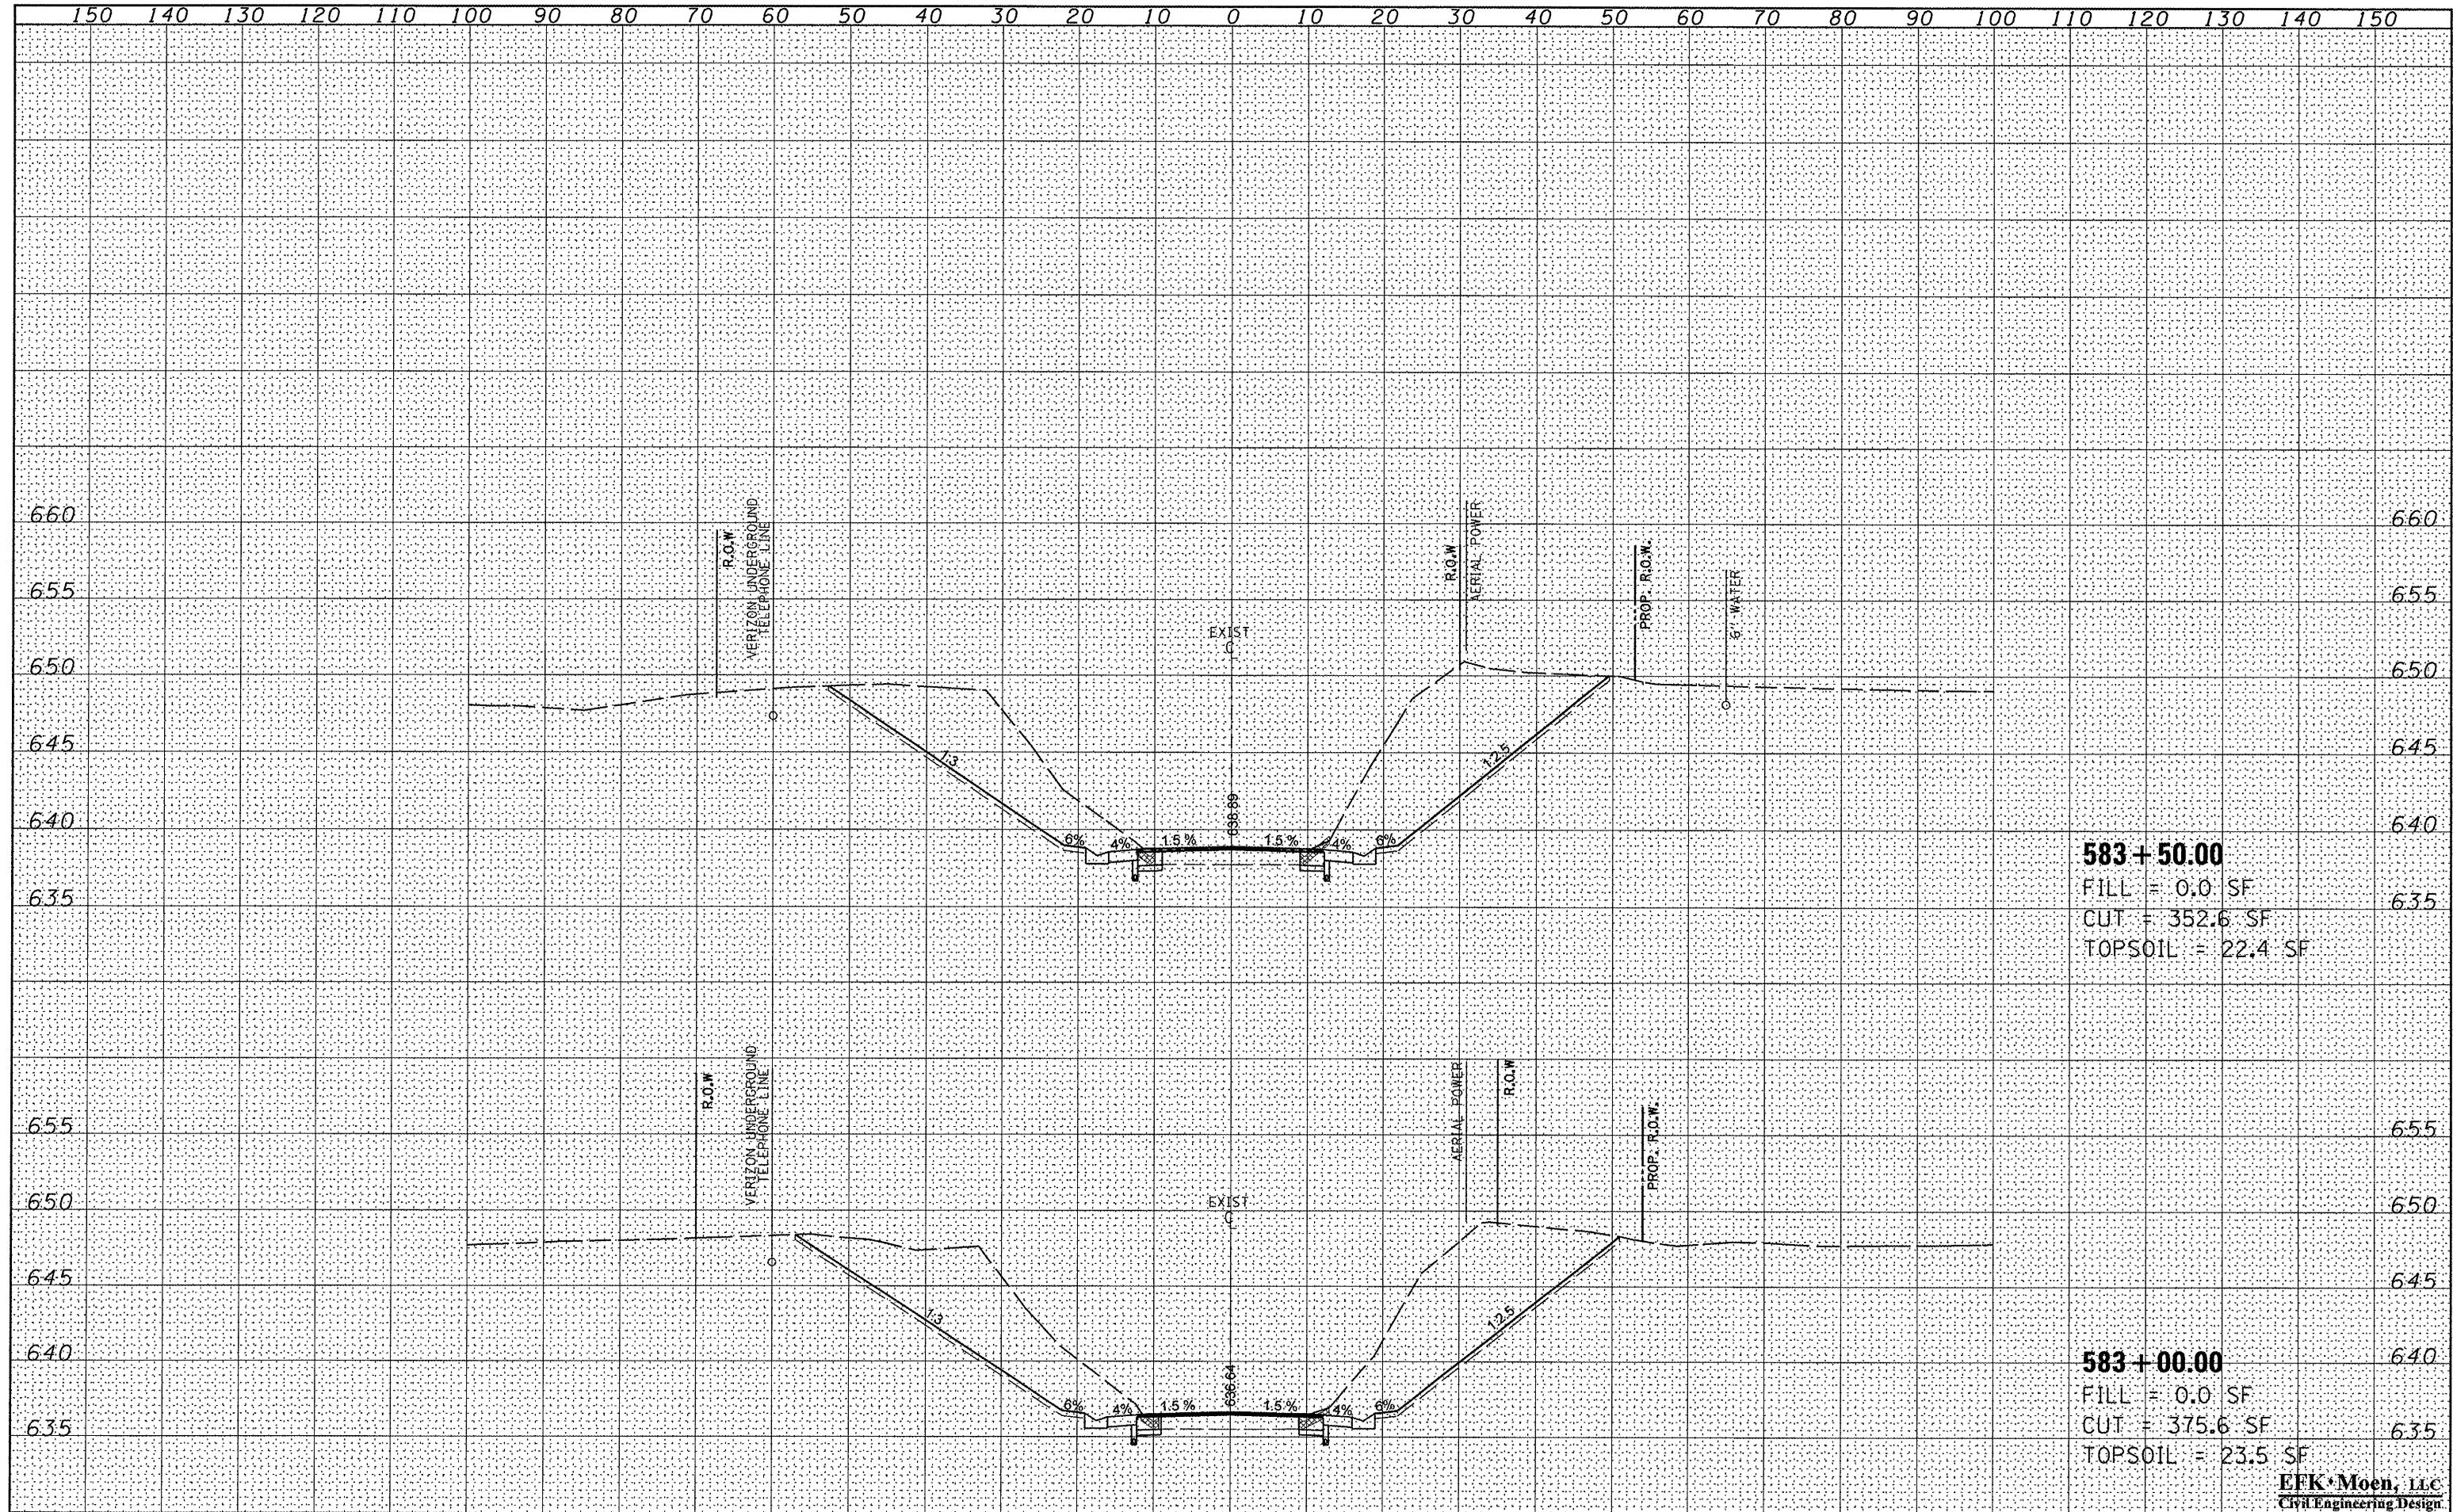

**EFK Moen, LLC**  
Civil Engineering Design

FILE NAME = Z:\08056_Shaw Creek\dgn\Design\Final\Plotsheets\189-138-D468352-sht-xssht.dgn	USER NAME = jd	DESIGNED -	REVISED -	STATE OF ILLINOIS			CROSS SECTIONS			F.A.P. RTE.	SECTION	COUNTY	TOTAL SHEETS	SHEET NO.
		DRAWN - JD	REVISED -	DEPARTMENT OF TRANSPORTATION						685	37BR-1	MCDONOUGH	138	133
		PLOT SCALE = 20,000' / IN.	CHECKED - SD	REVISED -							CONTRACT NO. 68352			
		PLOT DATE = 10/16/2009	DATE - 10/15/09	REVISED -				SCALE: 5'V : 10'H SHEET NO. 35 OF 40 SHEETS STA. 583+00.00 TO STA. 583+50.00			FED. ROAD DIST. NO.	ILLINOIS FED. AID PROJECT		