

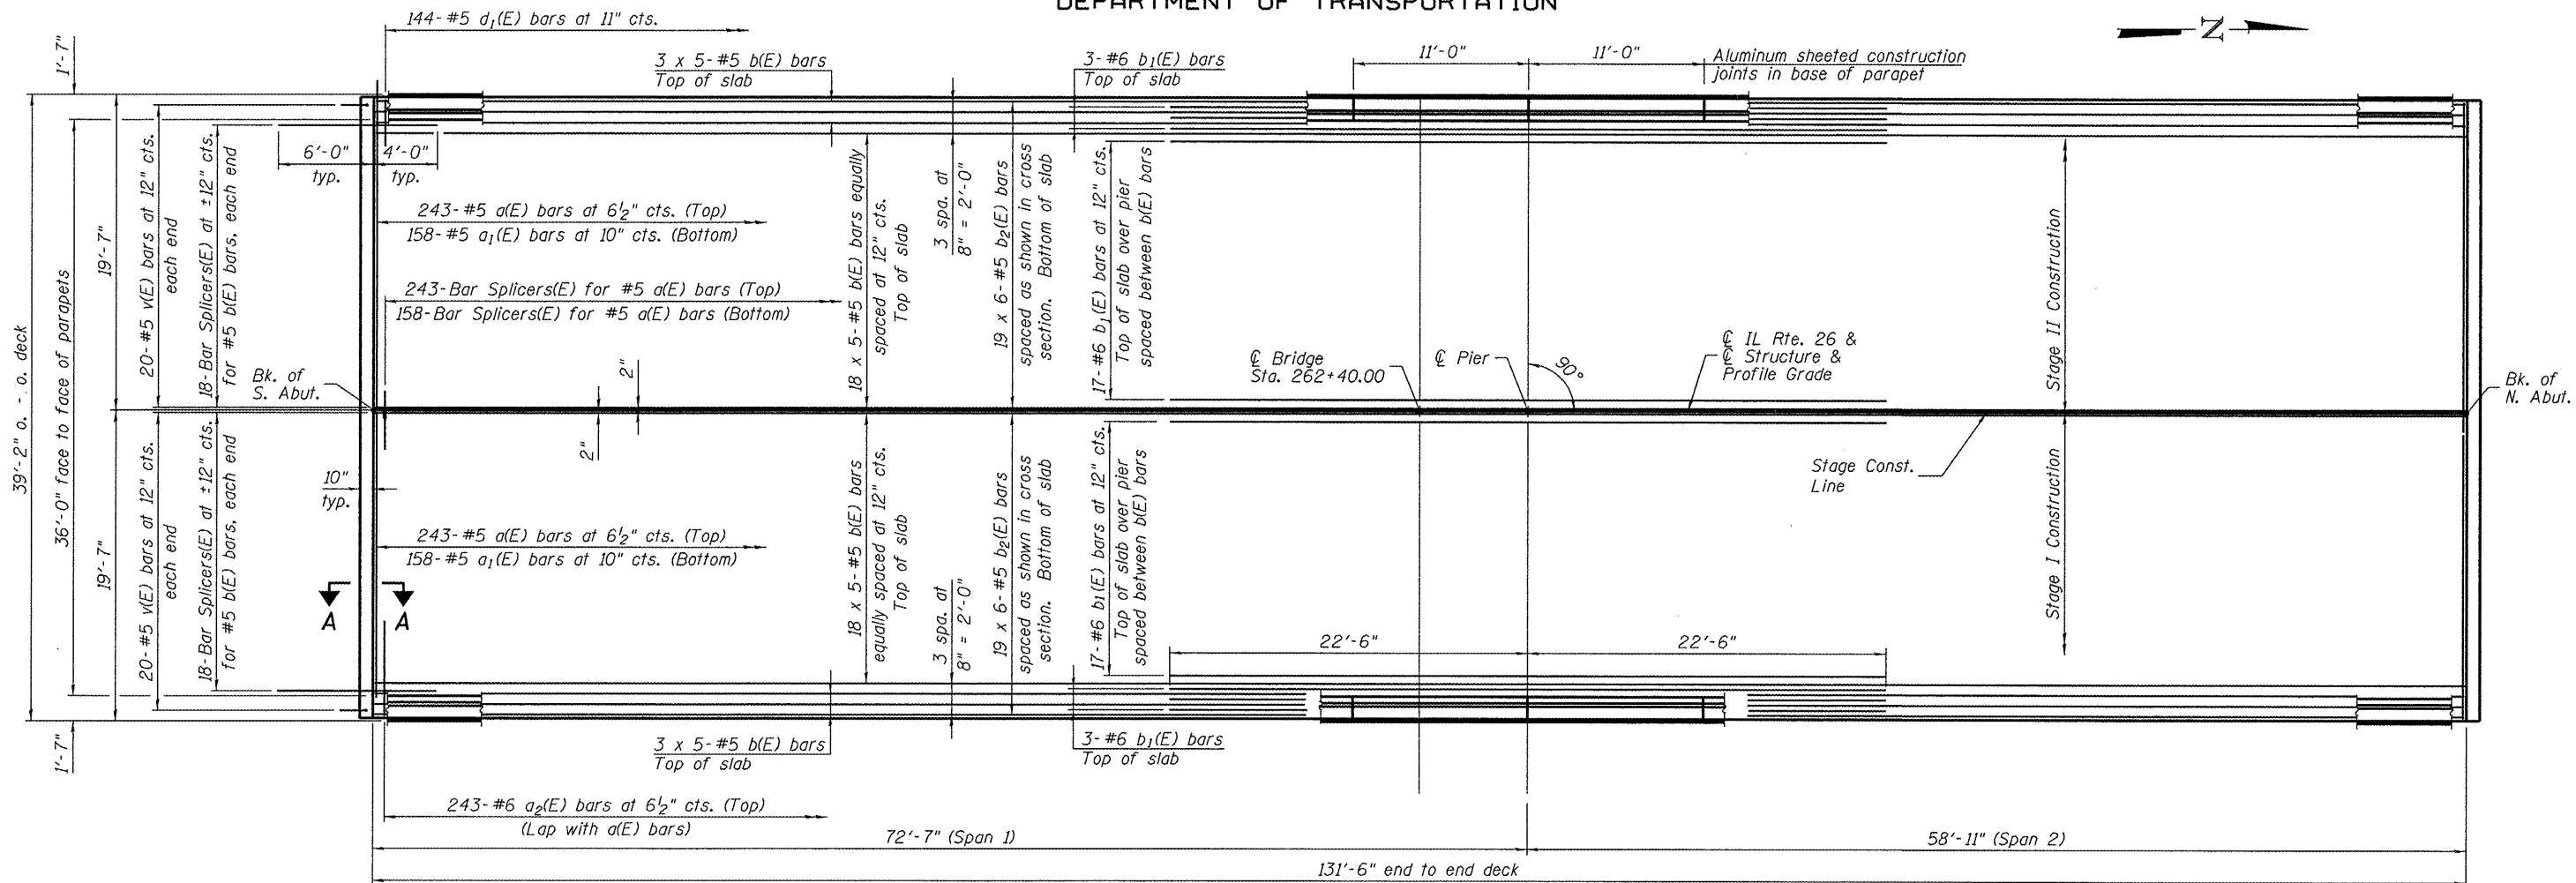


STATE OF ILLINOIS
DEPARTMENT OF TRANSPORTATION

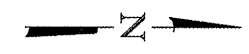

PLAN

Notes:
See Sheet 10 of 25 for superstructure details, parapet details and Bill of Material.
Bars indicated thus 20 x 3-#5 etc. indicates 20 lines of bars with 3 lengths per line.
See Sheet 10 of 25 for parapet reinforcement.
See Sheet 11 of 25 for Section A-A.

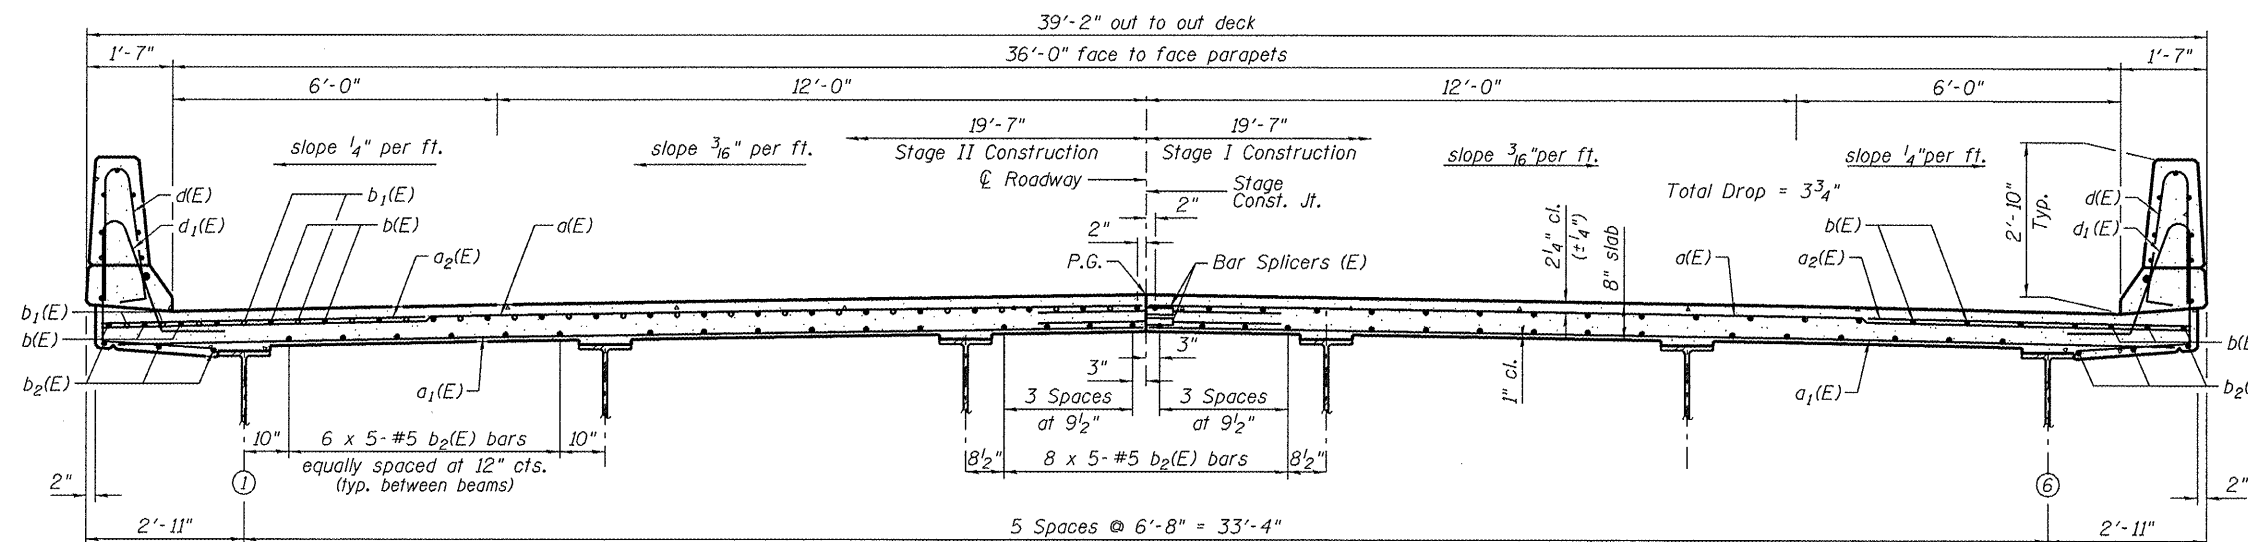

MIN. BAR LAP
#5 Bar = 2'-2"

NEAR PIER

CROSS SECTION
(Looking North)

NEAR MIDSPAN

SUPERSTRUCTURE
STRUCTURE NO. 102-0068

DESIGNED CTW
CHECKED CDL
DRAWN DP
CHECKED CTW/CDL

SHEET NO. 9 26 SHEETS	EFK Moen, LLC Civil Engineering Design		331 Salem Place Suite 225 Fairview Heights, IL 62208		Phone 618-206-4250 Fax 618-206-4253
	F.A.S. RTE. 2370	SECTION 29BR-1	COUNTY WOODFORD	TOTAL SHEETS 76	SHEET NO. 31
FED. ROAD DIST. NO.			ILLINOIS FED. AID PROJECT		
CONTRACT NO. 68466					