

DETAIL NOTES:


ALL DETOUR SIGN LOCATIONS ARE SUBJECT TO FIELD ADJUSTMENT IN CASE OF CONFLICTS. ANY ADJUSTMENTS WILL BE COORDINATED BY THE ENGINEER, THE CONTRACTOR, AND THE BUREAU OF OPERATIONS (CLARK PIPER) PRIOR TO ROAD CLOSURE.

CMS BOARD PLACEMENT SHALL BE COORDINATED WITH THE ENGINEER AND TRAFFIC CONTROL SUPERVISOR PRIOR TO CONSTRUCTION.


FURNISHING, PLACEMENT AND REMOVAL OF ALL DETOUR SIGNS SHALL BE IN ACCORDANCE WITH THE SPECIAL PROVISION FOR DETOUR SIGNING

REFER TO THE DETAIL FOR TRAFFIC CONTROL & PROTECTION DEVICES (ROAD & SIDEROAD/STREET CLOSURES) FOR ALL OTHER SIGNING AND PLACEMENT NOT SHOWN HEREIN THIS DETAIL

FARMER CITY

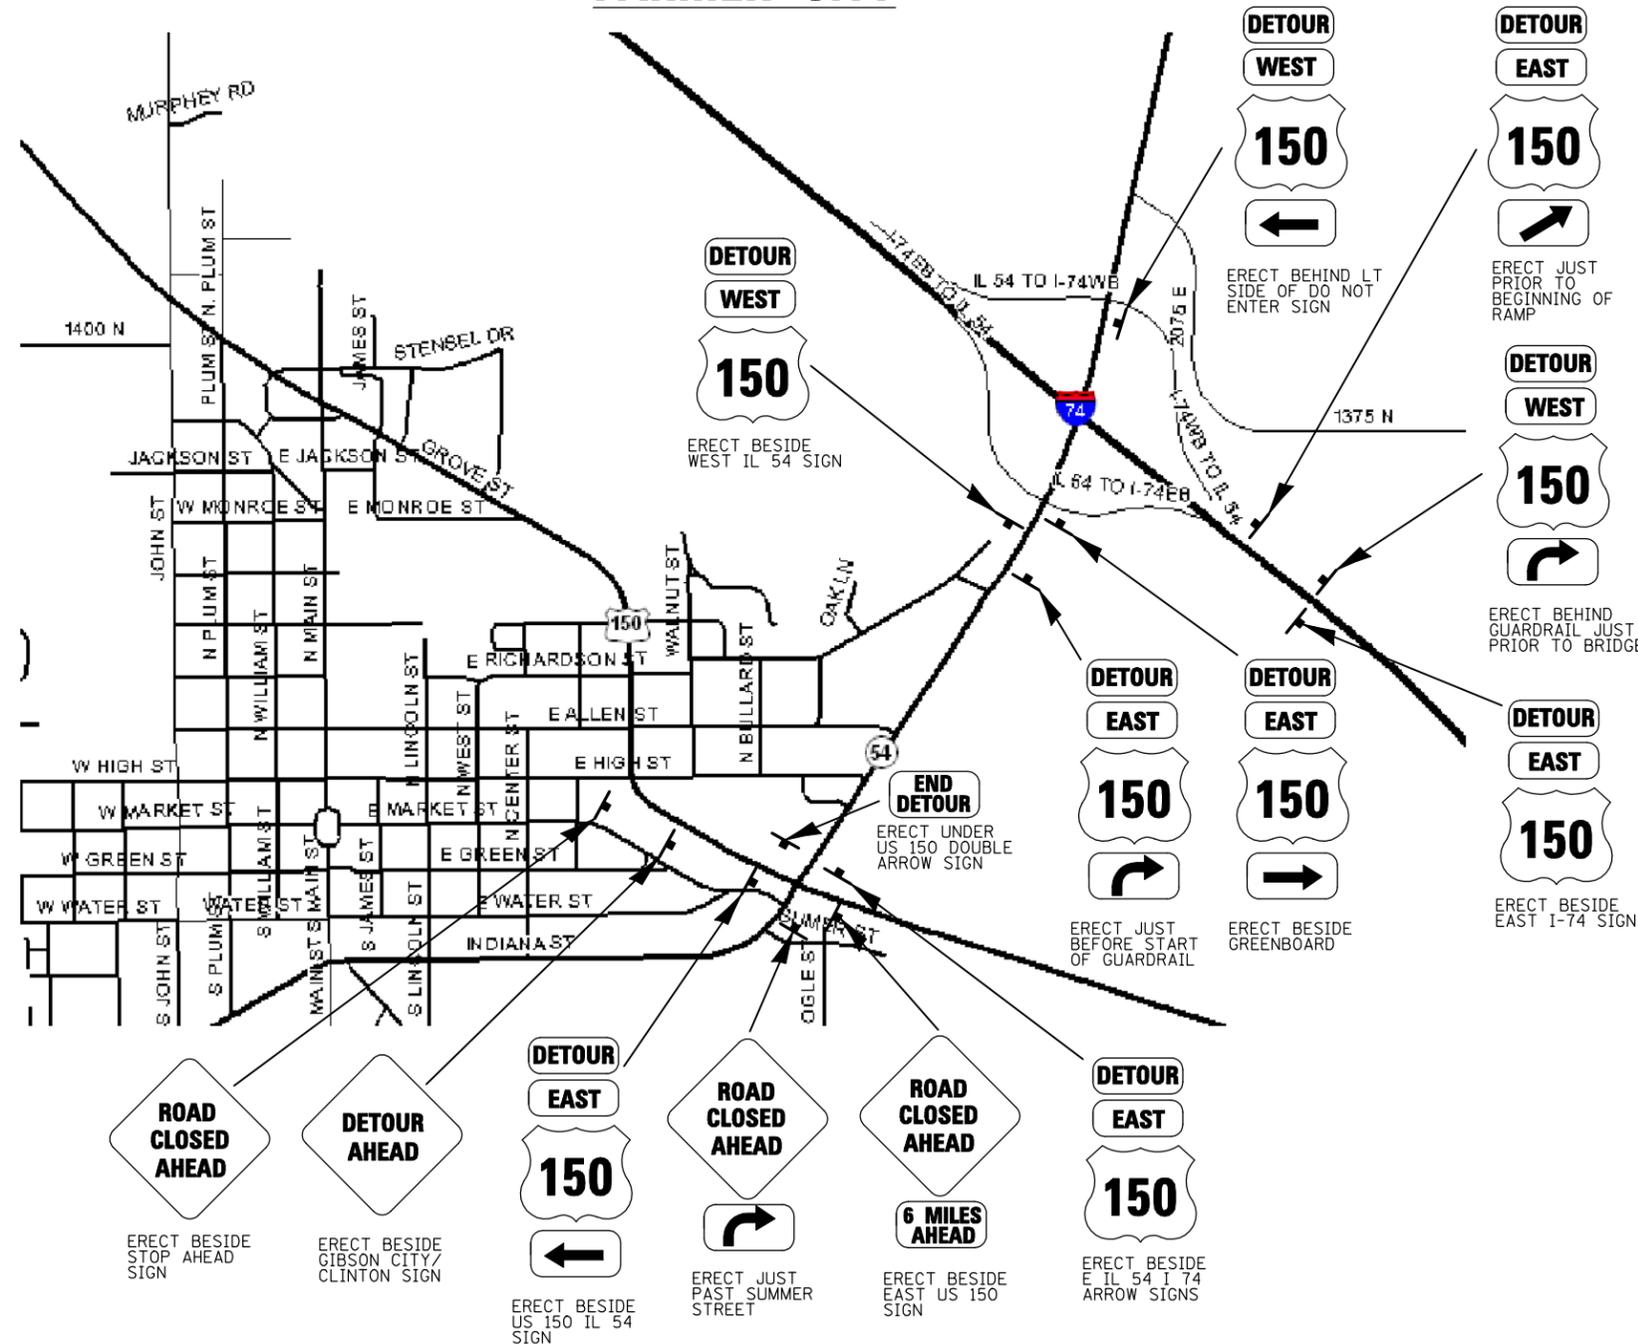

N900E RD 3 MI. EAST OF FARMER CITY

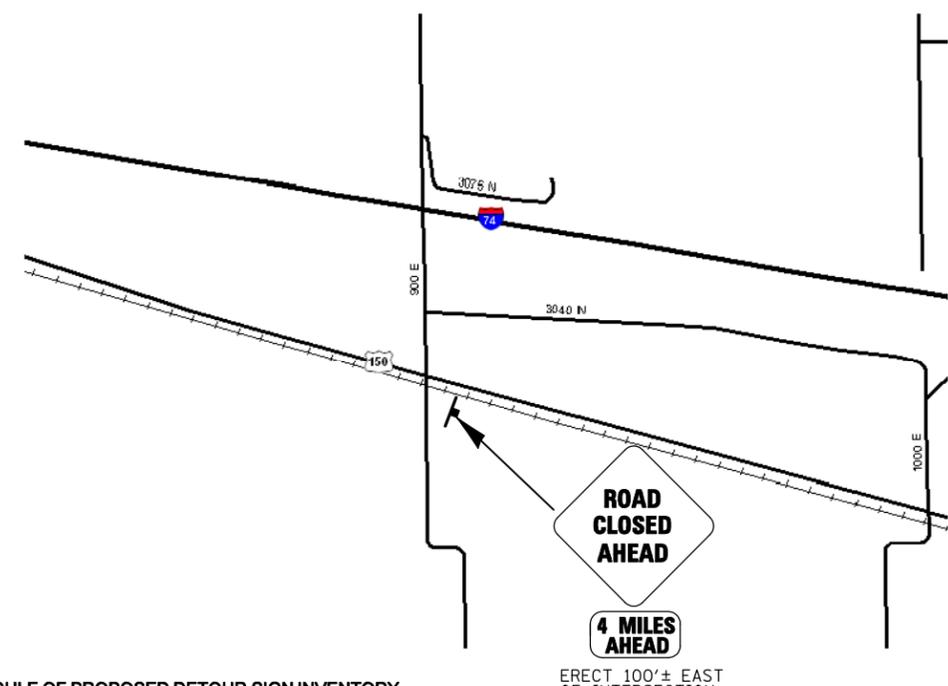

SCHEDULE OF PROPOSED DETOUR SIGN INVENTORY

NUMBER OF SIGNS EACH		NUMBER OF SIGNS EACH	
SIGN TYPE		SIGN TYPE	
	7		2
	2		3
	18		3
	9		5
	9		2
	2		1
	18		1

TOTAL SIGNS = 65

TOTAL SIGNS = 17

SCHEDULE OF PROPOSED DETOUR SIGN INVENTORY IS FOR INFORMATION ONLY. NUMBER AND LOCATION OF SIGNS MAY VARY DUE TO FIELD CONFLICTS. ANY CHANGES SHALL BE CONSIDERED INCLUDED IN THE PAY ITEM FOR DETOUR SIGNING.

FILE NAME =	USER NAME = shererjm	DESIGNED - JMS	REVISED -
et:\pw\work\PWIDOT\SHERRERJM\dms86674\0570388-shr-DetourPlan.dgn		DRAWN - JMS	REVISED -
		CHECKED - JMS	REVISED -
		DATE - 061109	REVISED -

STATE OF ILLINOIS
DEPARTMENT OF TRANSPORTATION

DETOUR PLAN

SCALE: SHEET NO. 1 OF 2 SHEETS STA. TO STA.

F.A.S. RTE.	SECTION	COUNTY	TOTAL SHEETS	SHEET NO.
1517	12VBR-1	PIATT	168	40
CONTRACT NO. 70388				
ILLINOIS FED. AID PROJECT				