


SECTION 3, T20N, R6E, 3RD PM

DETAIL NOTES

- ① ALL REMOVAL ITEMS ARE BASED OFF THE OLD ALIGNMENT.
- ② THERE ARE AREAS WHERE MINOR TREE REMOVAL MAY BE NEEDED TO ESTABLISH THE PLAN CROSS-SLOPES. ANY TREE REMOVAL SHALL NOT BE PAID FOR SEPARATELY, BUT SHALL BE CONSIDERED INCIDENTAL TO THE VARIOUS REMOVAL AND EARTHWORK PAY ITEMS.
- ③ THE STORAGE AREA (FENCE COMPOUND) SHALL BE REMOVED BY THE CONTRACTOR DURING CONSTRUCTION. A NEW FENCE COMPOUND WILL BE BUILT BY OTHERS AT THE NS FACILITY IN MANSFIELD. THE COST OF THE NEW FENCE COMPOUND IS INCLUDED IN THE AGREEMENT IDOT HAS ENTERED INTO WITH NS FOR THIS PROJECT. COST OF REMOVAL SHALL BE CONSIDERED INCIDENTAL TO THE VARIOUS REMOVAL PAY ITEMS.
- ④ EXISTING SERVICE ROAD SHALL BE RECONSTRUCTED DURING CONSTRUCTION. THE REMOVAL OF THE EXISTING SERVICE ROAD SHALL BE CONSIDERED INCIDENTAL TO THE VARIOUS PAY ITEMS ASSOCIATED WITH REMOVAL AND EARTHWORK.
- ⑤ EXISTING ALLEY SHALL BE RECONSTRUCTED DURING CONSTRUCTION. THE REMOVAL OF THE EXISTING ALLEY SHALL BE CONSIDERED INCIDENTAL TO THE VARIOUS PAY ITEMS ASSOCIATED WITH REMOVAL AND EARTHWORK.
- ⑥ EXISTING AGGREGATE ENTRANCES SHALL BE REMOVED DURING THE RECONSTRUCTION OF THE NEW SERVICE ROAD. THE REMOVAL OF THE ENTRANCES SHALL BE CONSIDERED INCIDENTAL TO THE VARIOUS PAY ITEMS ASSOCIATED WITH REMOVAL AND EARTHWORK.
- ⑦ EXISTING SHOULDER DRAINS SHALL BE REMOVED IN THEIR ENTIRETY. THIS INCLUDES THE GRATES, CASTING, PIPE, END SECTIONS, AND ANY OTHER ITEMS ASSOCIATED WITH THE SHOULDER DRAINS. THIS WORK SHALL BE PAID FOR AT THE CONTRACT UNIT PRICE FOR EACH AS REMOVING INLETS, SPECIAL.
- ⑧ ANY ROW MARKERS, SIGNS, AND OTHER MINOR ITEMS THAT ARE TO BE REMOVED AS A RESULT OF THE CONSTRUCTION OF THE NEW ALIGNMENT SHALL BE CONSIDERED INCIDENTAL TO THE VARIOUS REMOVAL AND EARTHWORK ITEMS AND NO ADDITIONAL COMPENSATION SHALL BE ALLOWED.
- ⑨ THE VARIOUS QUANTITIES INCLUDED IN THE PLANS REPRESENT THE BEST INFORMATION AVAILABLE AT THE TIME OF COMPLETION OF THE PLANS FOR LETTING. VARIATIONS IN LOCATIONS MAY OCCUR.

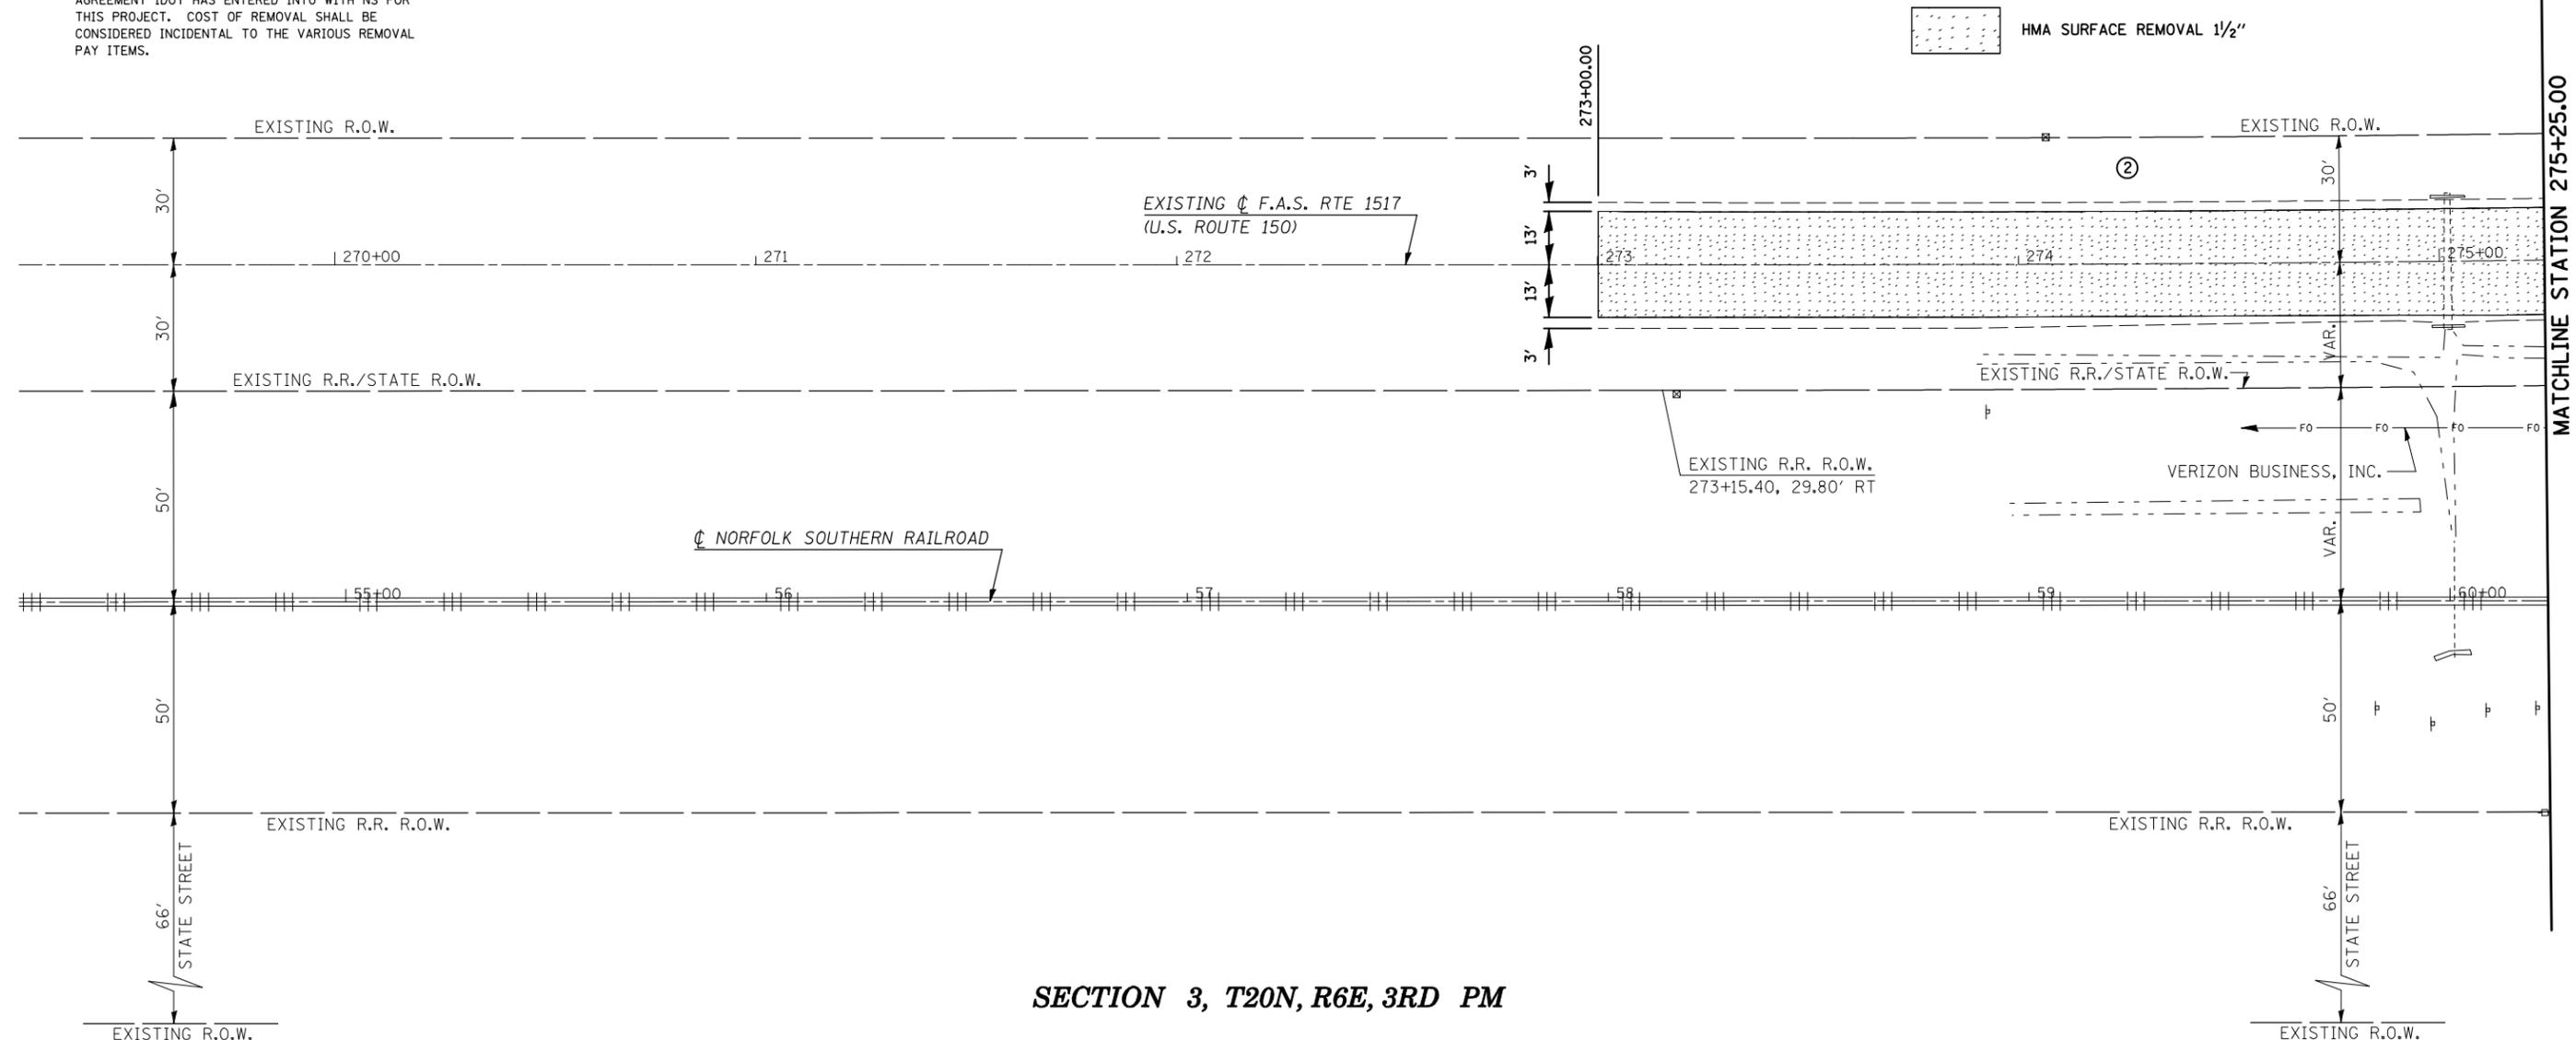

SECTION 3, T20N, R6E, 3RD PM

FILE NAME =	USER NAME = shererjm	DESIGNED - JMS	REVISED -	STATE OF ILLINOIS DEPARTMENT OF TRANSPORTATION	REMOVAL DETAILS	F.A.S. RTE.	SECTION	COUNTY	TOTAL SHEETS	SHEET NO.	
ct:\pw\work\PWIDOT\SHERERJM\dms86674\0570388-shr-rem.dgn	PLOT SCALE = 40.0000' / IN.	DRAWN - JMS	REVISED -			1517	12VBR-1	PIATT	168	53	
	PLOT DATE = 10/13/2009	CHECKED -	REVISED -			CONTRACT NO. 70388					
		DATE - 051909	REVISED -			FED. ROAD DIST. NO. ILLINOIS FED. AID PROJECT					