

63000001 STEEL PLATE BEAM GUARD RAIL, TYPE A, 6 FOOT POSTS

63100085 TRAFFIC BARRIER TERMINAL, TYPE 6

63100167 TRAFFIC BARRIER TERMINAL, TYPE 1 (SPECIAL) TANGENT

STATION	TO	STATION	LENGTH FT	MRKS EACH
LT	283+54.22	287+79.22	425.00	6.0
RT	283+59.75	287+84.75	425.00	5.0
LT	290+60.01	295+22.51	462.50	6.0
RT	290+65.49	295+77.99	512.50	7.0
TOTAL =			1825.00	24.00

	STATION	TO	STATION	EACH
LT	287+79.22		288+24.92	1.0
RT	287+84.75		288+30.40	1.0
LT	290+14.36		290+60.01	1.0
RT	290+19.84		290+65.49	1.0
TOTAL =				4.0

	STATION	TO	STATION	EACH	78201000 TERM MK DA EACH
LT	283+04.22		283+54.22	1.0	1.0
RT	283+09.75		283+59.75	1.0	1.0
LT	295+22.51		295+72.51	1.0	1.0
RT	295+77.99		296+27.99	1.0	1.0
TOTAL =				4.0	4.0

78200500 BARRIER WALL MARKERS

	STATION	TO	STATION	EACH
LT	288+39.68		289+99.14	2.0
RT	288+45.15		290+04.62	2.0
TOTAL =				4.0

DETAIL NOTES

Drawings are not to scale.

Engineer shall verify all existing guardrail quantities in the field prior to beginning work.

All guardrail work shown in the details shall conform to various specifications, details, standards and specifications.

Shoulder Widening for Type 1 (Special) Terminals shall be constructed prior to construction of new guardrail. See Standard 630301-05 for Details.


Shoulder Widening shall be seeded with Class 2A and Class 7 Seed after completion.

No rock, stones, millings, or broken concrete shall be permitted within a vertical distance of 12" from the surface of the finished grade of the shoulder widening.

- (A) TRAFFIC BARRIER TERMINAL, TYPE 1 (SPECIAL) TANGENT
- (B) STEEL PLATE BEAM GUARDRAIL, TYPE A 6 FT POST
- (C) TRAFFIC BARRIER TERMINAL, TYPE 6

- * GUARDRAIL MARKERS
- ◁ GUARDRAIL MARKERS
- ◄ BARRIER WALL MARKERS
- ◄ TERMINAL MARKER DA

* SEE STD(S): 635006-03
635011-02

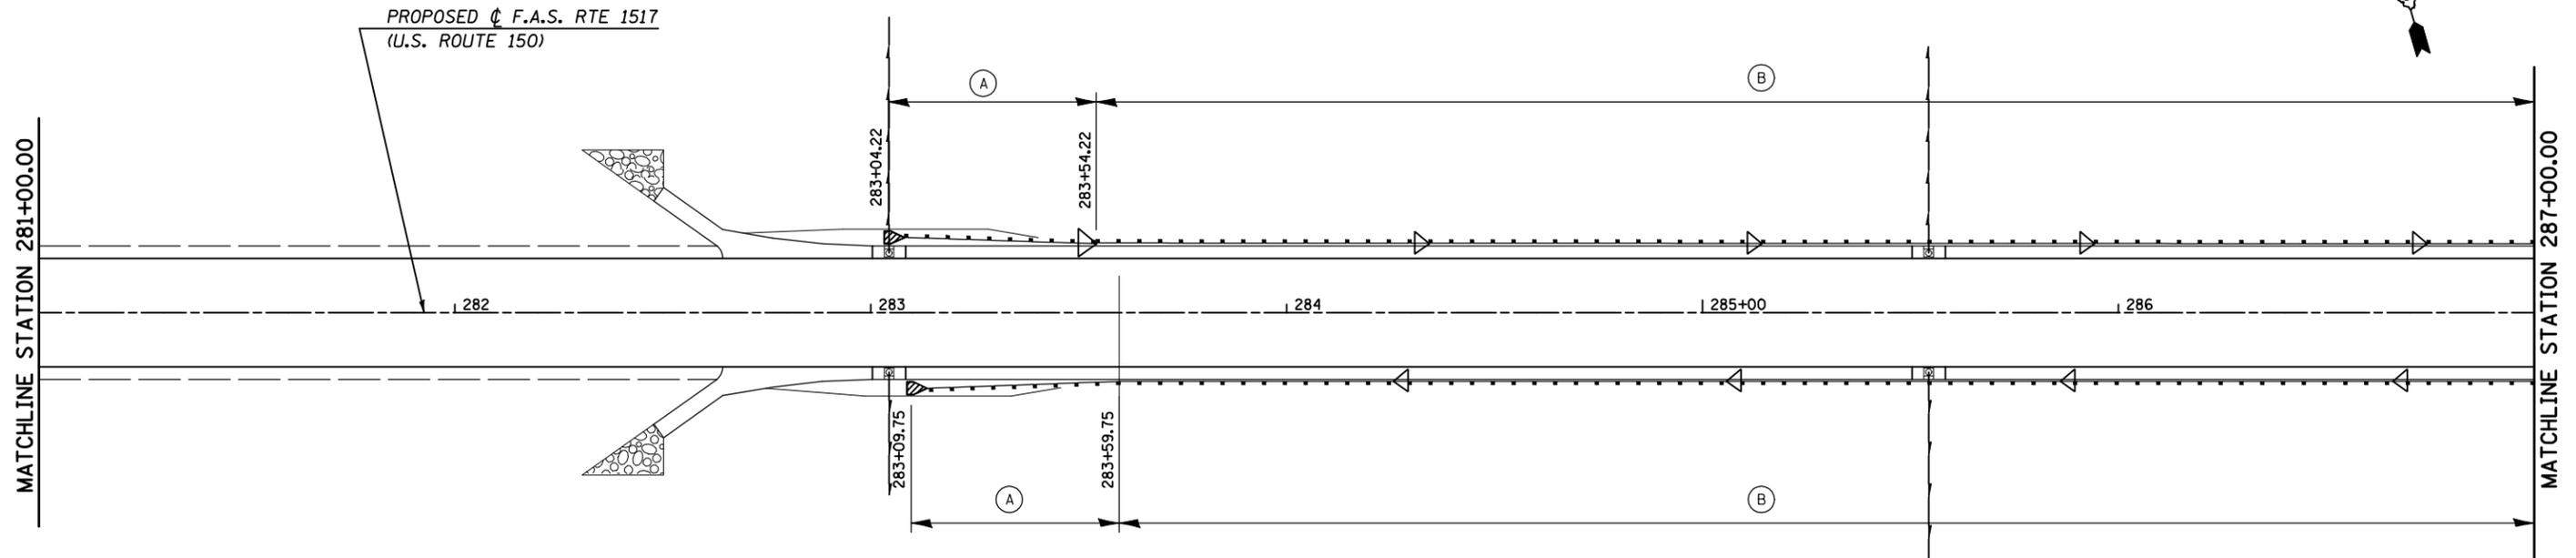

FILE NAME =	USER NAME = shererjm	DESIGNED - JMS	REVISED -
ct:\pwork\PIWIDOT\SHERERJM\dms86674\0570388-sht-Guardrail.dgn		DRAWN - JMS	REVISED -
PLOT SCALE = 40.0000' / IN.		CHECKED -	REVISED -
PLOT DATE = 10/13/2009		DATE - 070909	REVISED -

STATE OF ILLINOIS
DEPARTMENT OF TRANSPORTATION

GUARDRAIL DETAILS

SCALE: 1" = 20' SHEET NO. 1 OF 2 SHEETS STA. TO STA.

F.A.S. RTE.	SECTION	COUNTY	TOTAL SHEETS	SHEET NO.
1517	12VBR-1	PIATT	168	72
FED. ROAD DIST. NO.			ILLINOIS FED. AID PROJECT	
			CONTRACT NO. 70388	