

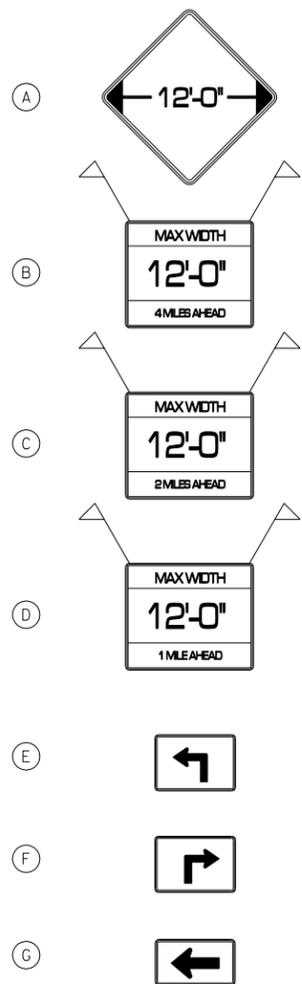
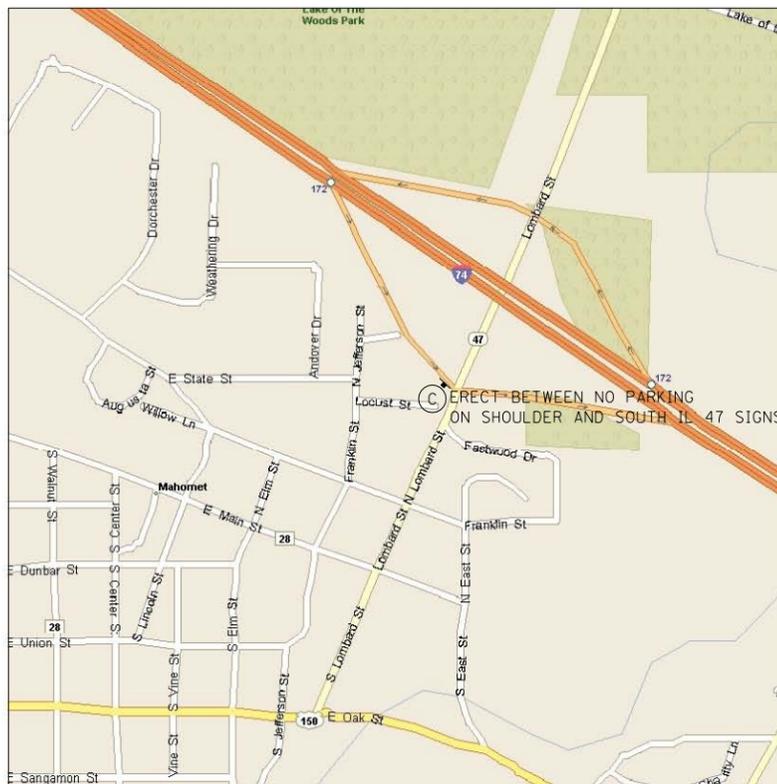


SIGN LEGEND:

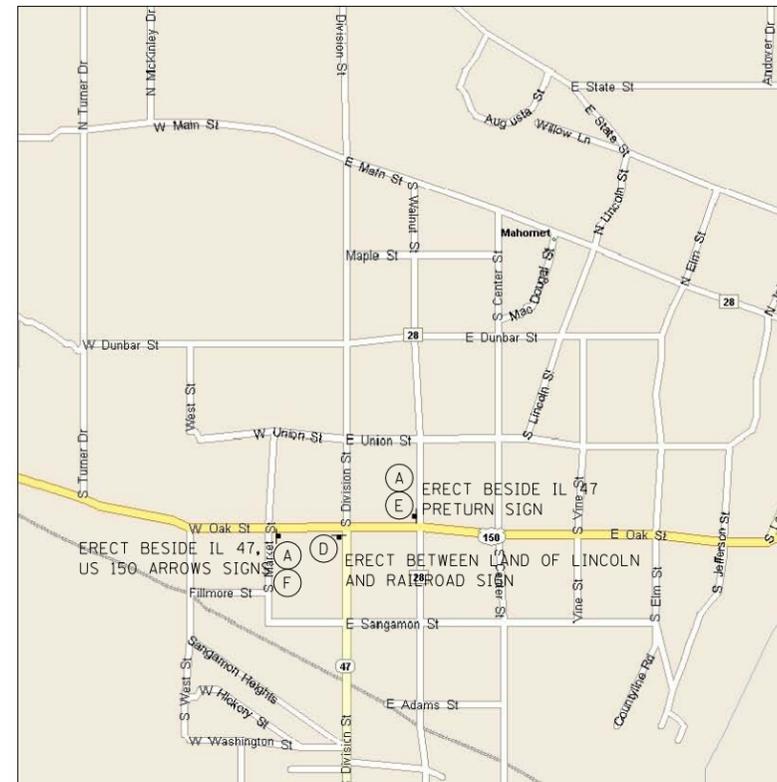

NOTE:

SIGN PLACEMENT AND SPACING WILL BE AS SHOWN OR AS DIRECTED BY THE ENGINEER.

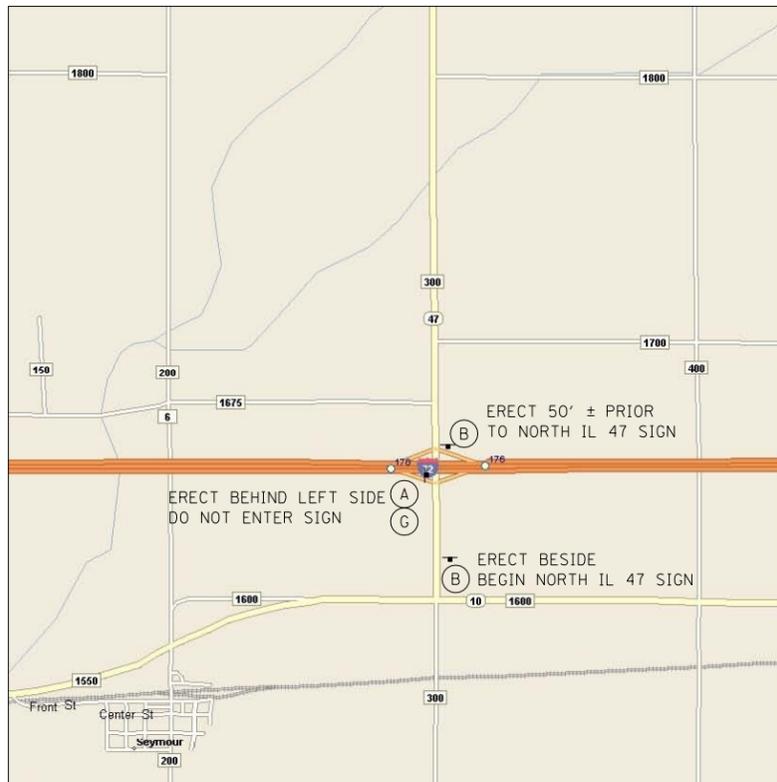

FILE NAME = s:\p1\6380--6395\6346\021\micro\0570428-ah-t-width restriction detail.dgn

STRAND ASSOCIATES, INC.
ENGINEERS
1170 SOUTH HOUBOLT ROAD
JOLIET, ILLINOIS 60431
(815) 744-4200

USER NAME = saron	DESIGNED -	REVISED -
PLOT SCALE = 40.0000' / IN.	DRAWN -	REVISED -
PLOT DATE = 10/21/2009	CHECKED -	REVISED -
	DATE -	REVISED -

**STATE OF ILLINOIS
DEPARTMENT OF TRANSPORTATION**

WIDTH RESTRICTION AND MAXIMUM WIDTH SIGN DETAIL

SCALE: AS SHOWN SHEET NO. OF SHEETS STA. TO STA.

F.A.P. RTE.	SECTION	COUNTY	TOTAL SHEETS	SHEET NO.
326	(137BR)BR	CHAMPAIGN	75	57
FED. ROAD DIST. NO.			ILLINOIS FED. AID PROJECT	

CONTRACT NO. 70428