


TYPICAL SECTION FOR RUNAROUND
STA. 11+50 TO STA. 19+50

NOTE:
UPON REMOVAL OF THE RUNAROUND, REGRADE DISTURBED AREA BACK TO THE ORIGINAL GROUND CONDITIONS.

REMOVE EXISTING PAVED DITCH DURING CONSTRUCTION OF THE RUNAROUND. CONSTRUCT STONE RIPRAP, CLASS A4 DITCH TO ORIGINAL PAVED DITCH GRADE AND LOCATION UPON REMOVAL OF THE RUNAROUND.

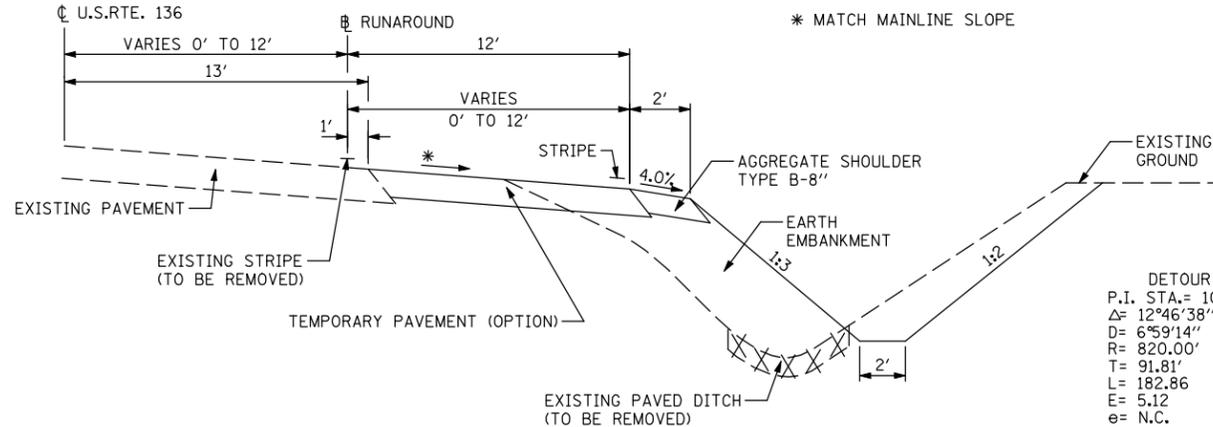

TYPICAL SECTION FOR RUNAROUND
STA. 10+00 TO STA. 11+50
STA. 19+50 TO STA. 21+05.42

DETOUR - 1
P.I. STA.= 10+91.81
Δ= 12°46'38" RT.
D= 6°59'14"
R= 820.00'
T= 91.81'
L= 182.86
E= 5.12
e= N.C.
P.C. STA= 10+00.00
P.T. STA= 11+82.86


DETOUR - 2
P.I. STA.= 13+62.35
Δ= 12°46'38" LT.
D= 6°59'14"
R= 820.00'
T= 91.81'
L= 182.86
E= 5.12
e= N.C.
P.C. STA= 12+70.54
P.T. STA= 14+53.40

DETOUR - 3
P.I. STA.= 17+46.76
Δ= 12°59'29" LT.
D= 6°59'14"
R= 820.00'
T= 93.37'
L= 185.93
E= 5.30
e= N.C.
P.C. STA= 16+53.40
P.T. STA= 18+39.33

DETOUR - 4
P.I. STA.= 20+12.86
Δ= 12°59'29" RT.
D= 6°59'14"
R= 820.00'
T= 93.37'
L= 185.93
E= 5.30
e= N.C.
P.C. STA= 19+19.49
P.T. STA= 21+05.42

SYMBOLS

- PROPOSED SIGNAL HEAD W/ BACK PLATE
- SIGN
- TYPE III BARRICADE
- BARRICADE OR DRUM WITH MONODIRECTIONAL STEADY BURNING LIGHT
- VERTICAL PANEL

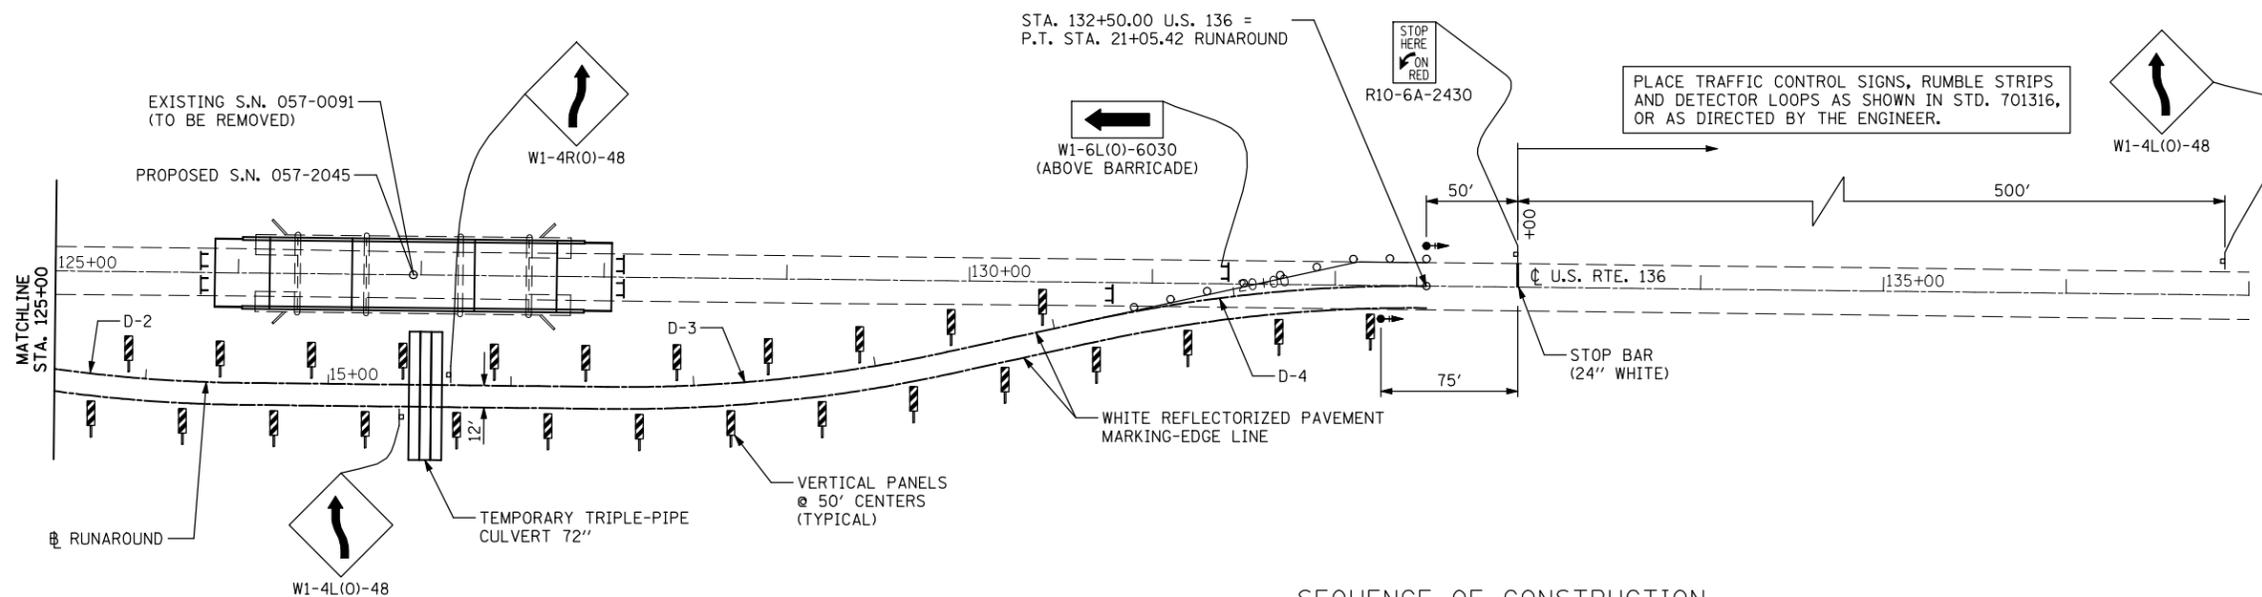

PLACE TRAFFIC CONTROL SIGNS, RUMBLE STRIPS AND DETECTOR LOOPS AS SHOWN IN STD. 701316, OR AS DIRECTED BY THE ENGINEER.

SEQUENCE OF CONSTRUCTION

- 1 CONSTRUCT TEMPORARY RUNAROUND.
- 2 INSTALL TRAFFIC SIGNALS, SIGNS, RUMBLE STRIPS, DETECTOR LOOPS, VERTICAL PANELS, ETC. ACCORDING TO THESE DETAILS AND APPLICABLE PORTIONS OF STANDARDS 701316 & 701331.
- 3 DIVERT TRAFFIC TO RUNAROUND, CONSTRUCT NEW STRUCTURE, AND INSTALL GUARDRAIL AS SHOWN ELSEWHERE IN THESE PLANS.
- 4 PLACE TRAFFIC BACK ONTO U.S. RTE. 136. REMOVE RUNAROUND RESTORING DISTURBED AREA BACK TO ORIGINAL CONDITIONS.
- 5 UNDER TRAFFIC, COLDMILL, RESURFACE AND STRIPE ROADWAY AS SHOWN ELSEWHERE IN THESE PLANS AND COMPLETE ALL REMAINING WORK.

NOTES:
RUNAROUND DESIGN SPEED 40MPH (POST RUNAROUND 35MPH).

TRAFFIC CONTROL TO BE PAID FOR AT THE CONTRACT UNIT PRICE PER LUMP SUM FOR TRAFFIC CONTROL AND PROTECTION, (SPECIAL).

CONTRACTOR TO MAINTAIN ACCESS TO PROPERTIES DURING CONSTRUCTION.

FILE NAME =	USER NAME = stultsjw	DESIGNED -	REVISED -
ct:\pw\work\PIWIDOT\STULTSJW\d0169514\0524-shr-staging.dgn		DRAWN -	REVISED -
	PLOT SCALE = 200.0000' / IN.	CHECKED -	REVISED -
	PLOT DATE = 10/20/2009	DATE -	REVISED -

STATE OF ILLINOIS
DEPARTMENT OF TRANSPORTATION

TRAFFIC CONTROL PLAN

SCALE: SHEET NO. OF SHEETS STA. TO STA.

F.A.P. RTE.	SECTION	COUNTY	TOTAL SHEETS	SHEET NO.
315	120BR-1	MCLEAN	49	11
CONTRACT NO. 70524				
ILLINOIS FED. AID PROJECT				