




SEC. 31, T22N, R2E, 3RD PM

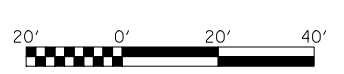

PLAN	SURVEYED	BY	DATE
	PLOTTED		
	CHECKED		
	ALIGNED		
	FILED		
	CADD FILE NAME		
	NO.		

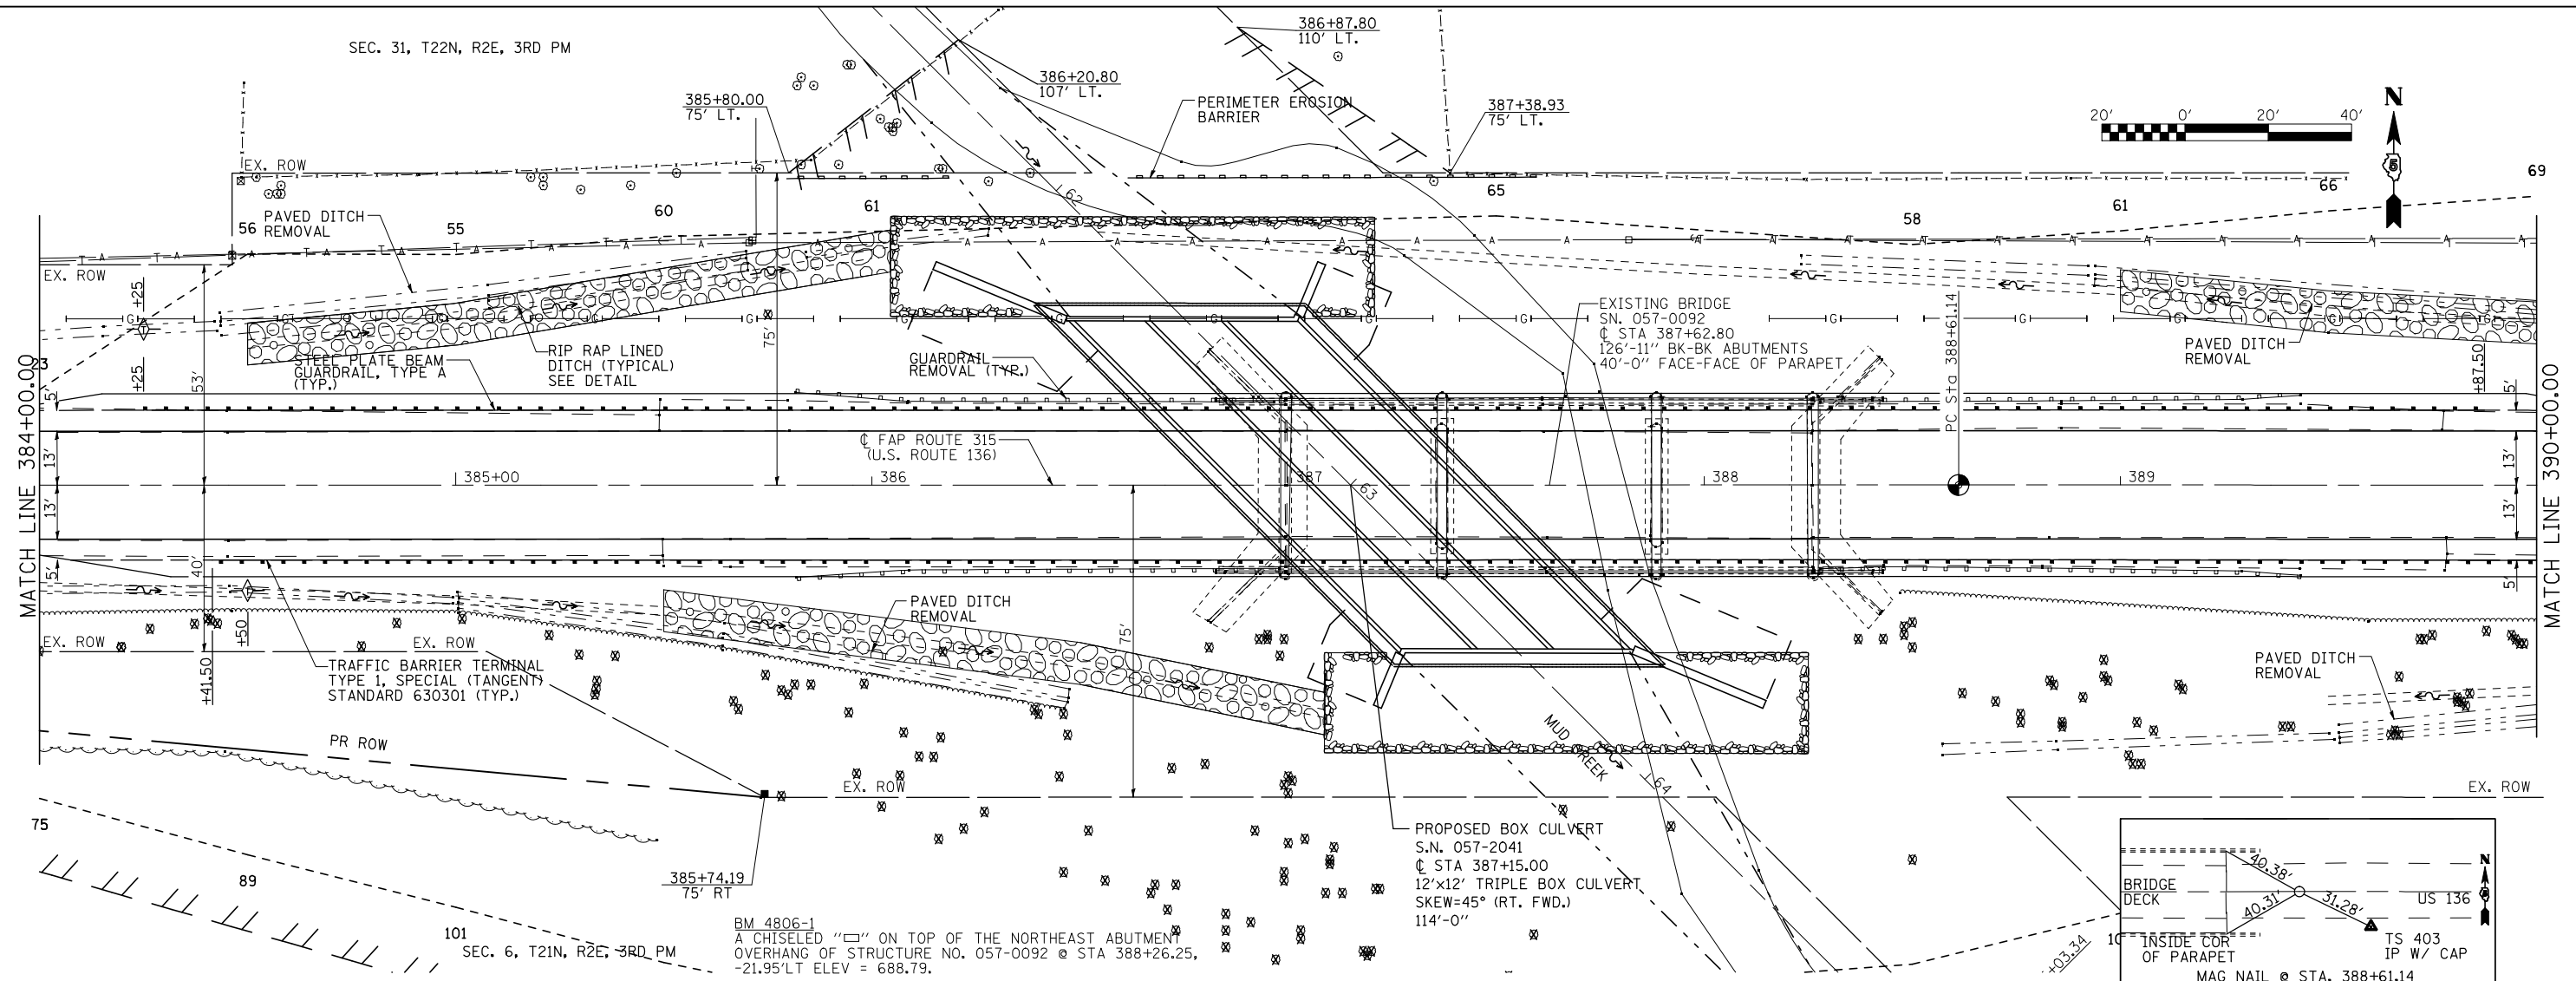

PROFILE	SURVEYED	BY	DATE
	PLOTTED		
	CHECKED		
	GRADES		
	STRUCTURE		
	NOTATIS		
	CHKD		
	NO.		

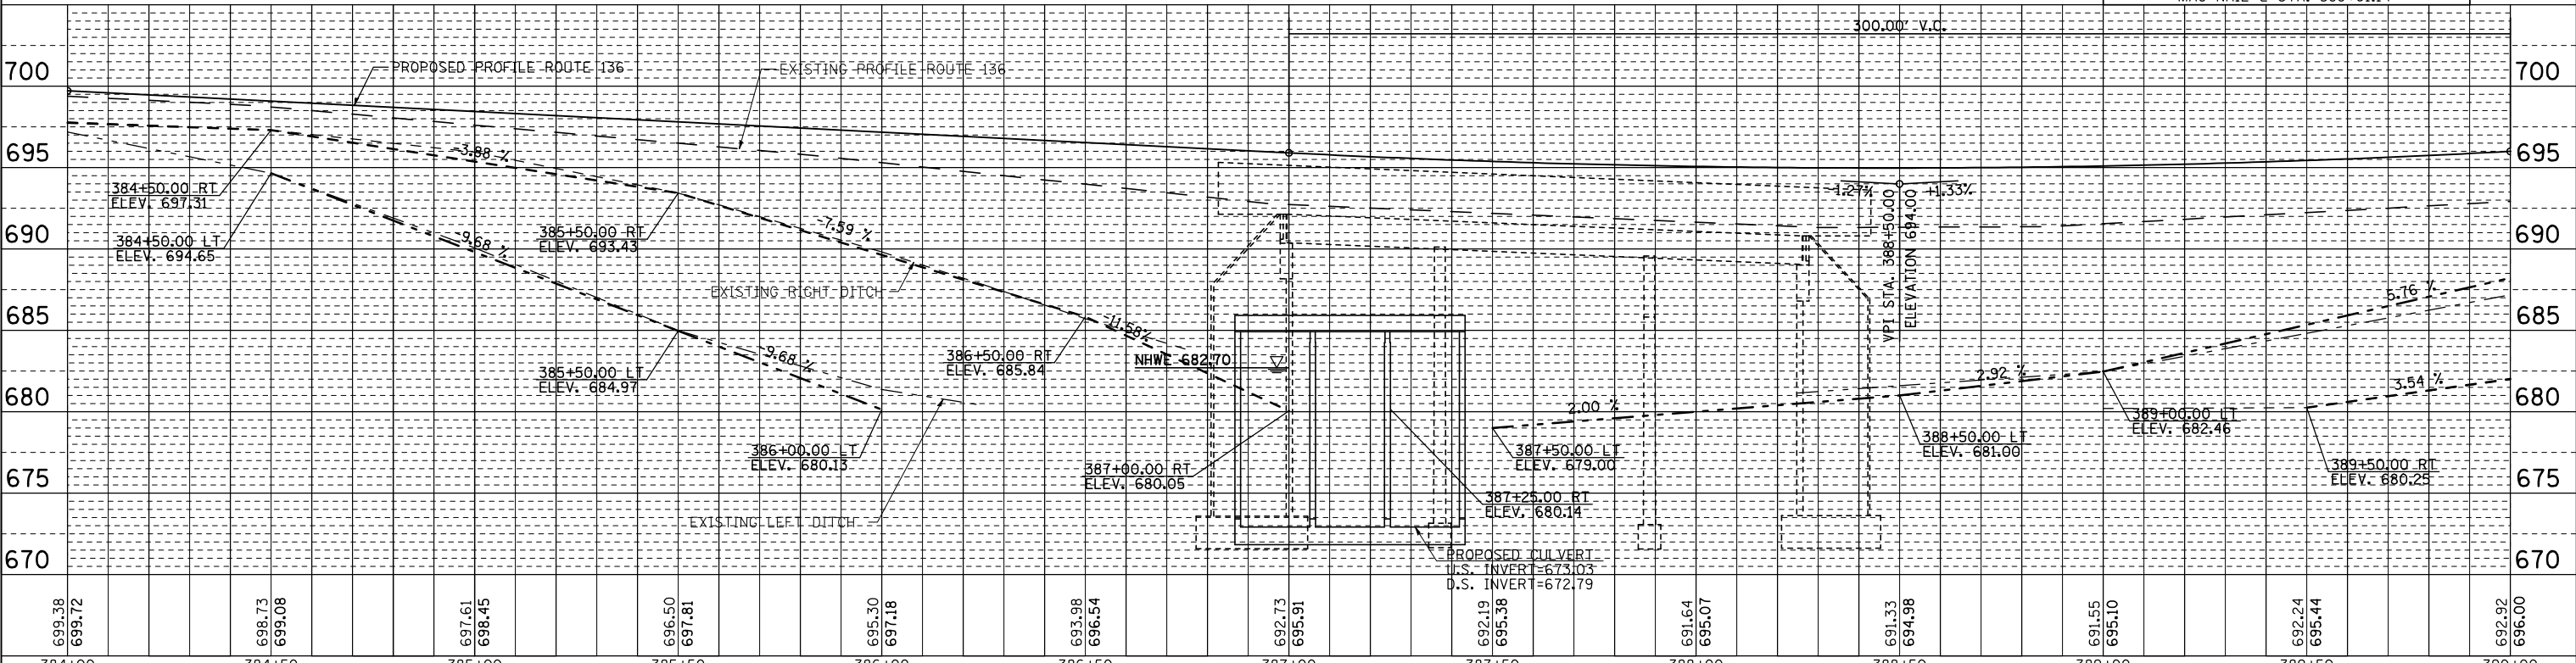

FILE NAME =	USER NAME =	DESIGNED -	REVISED -	STATE OF ILLINOIS DEPARTMENT OF TRANSPORTATION	PLAN & PROFILE - U.S. ROUTE 136	F.A.P. RTE.	SECTION	COUNTY	TOTAL SHEETS	SHEET NO.
P:\0340802.01 Mud Creek\CADD Sheets\0570528-shr-plnpr1.dgn	rook	CWG	-			315	121-BR-1	MCLEAN	67	11
PLOT SCALE = 40.0000' / IN.		BWC	-			CONTRACT NO. 70528				
PLOT DATE = 10/21/2009			-			FED. ROAD DIST. NO. ILLINOIS FED. AID PROJECT				