
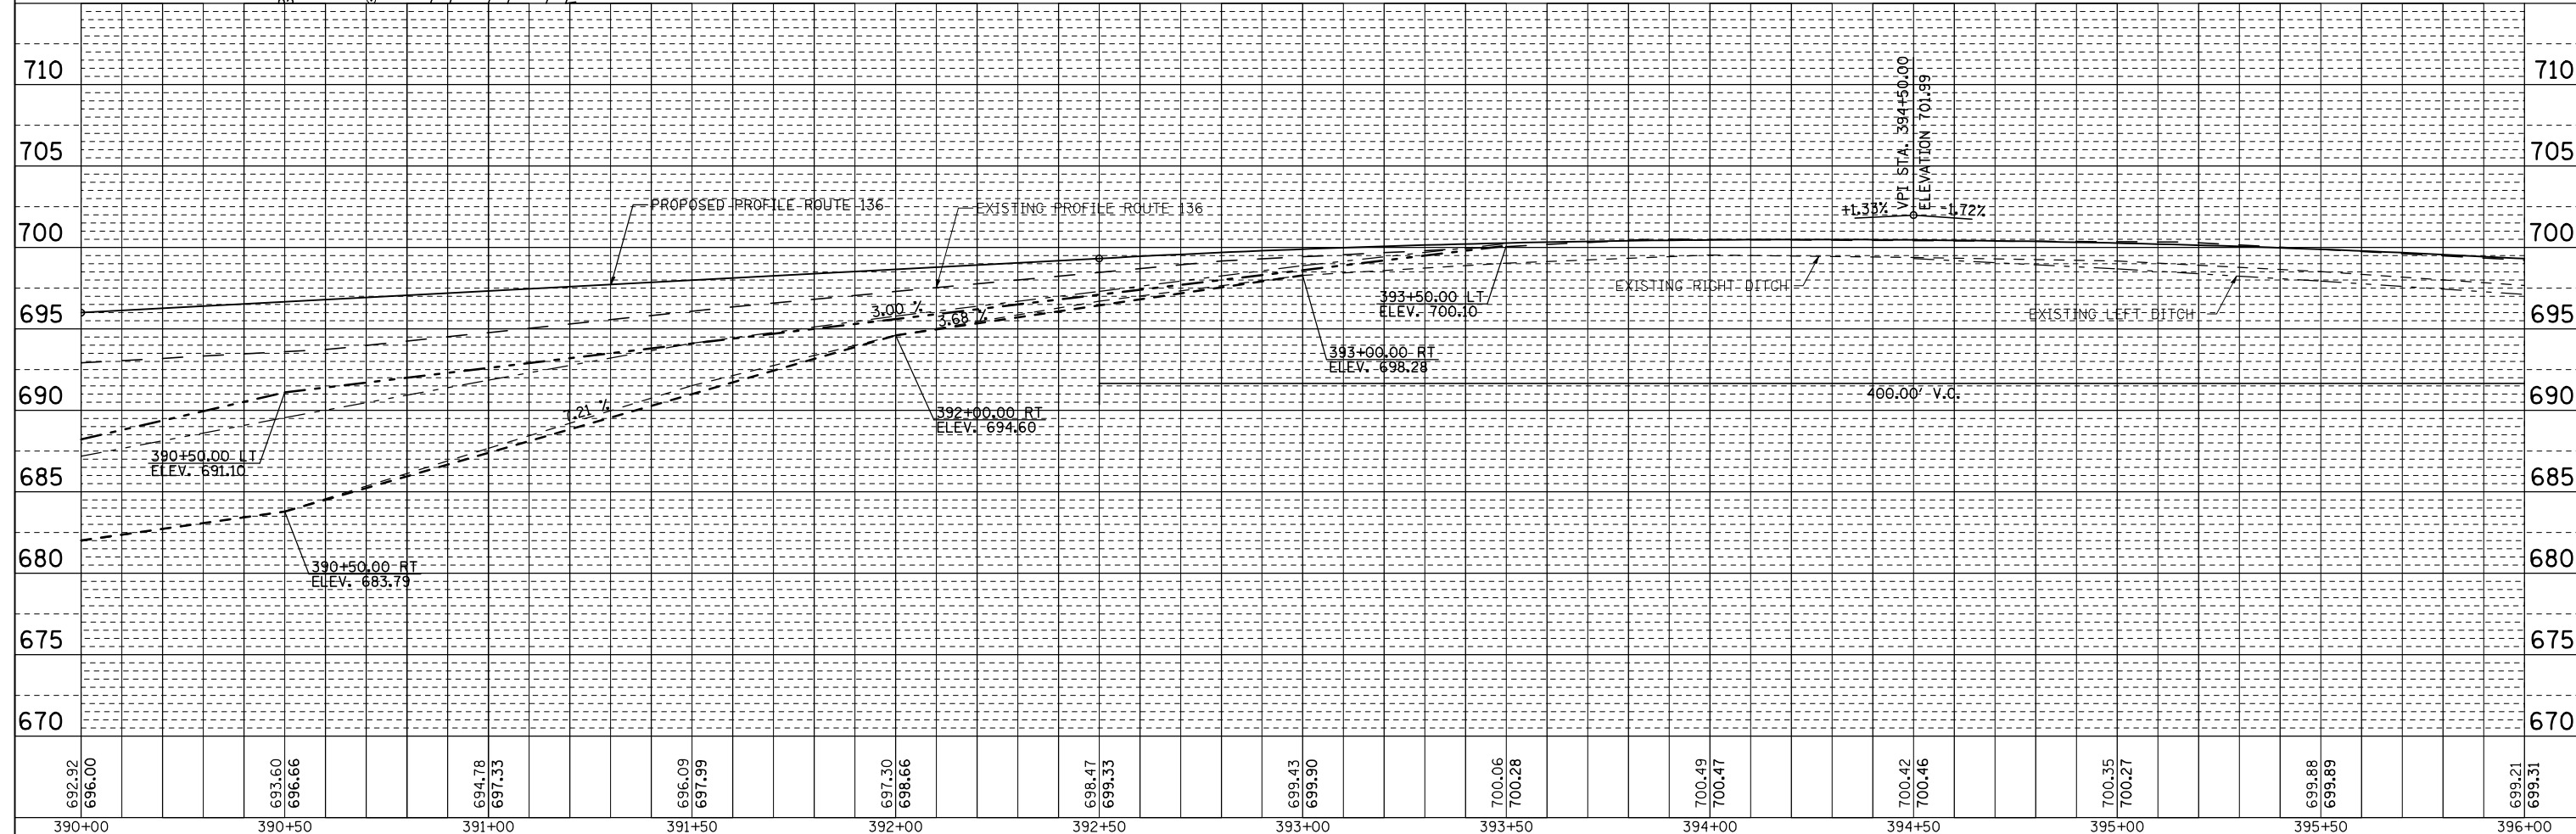


PLAN	SURVEYED	BY	DATE
	PLOTTED		
	CHECKED		
	FILE NAME		
	NO.		

PROFILE	SURVEYED	BY	DATE
	PLOTTED		
	CHECKED		
	STRUCTURE		
	NOTATION		
	CHRD		
	NO.		

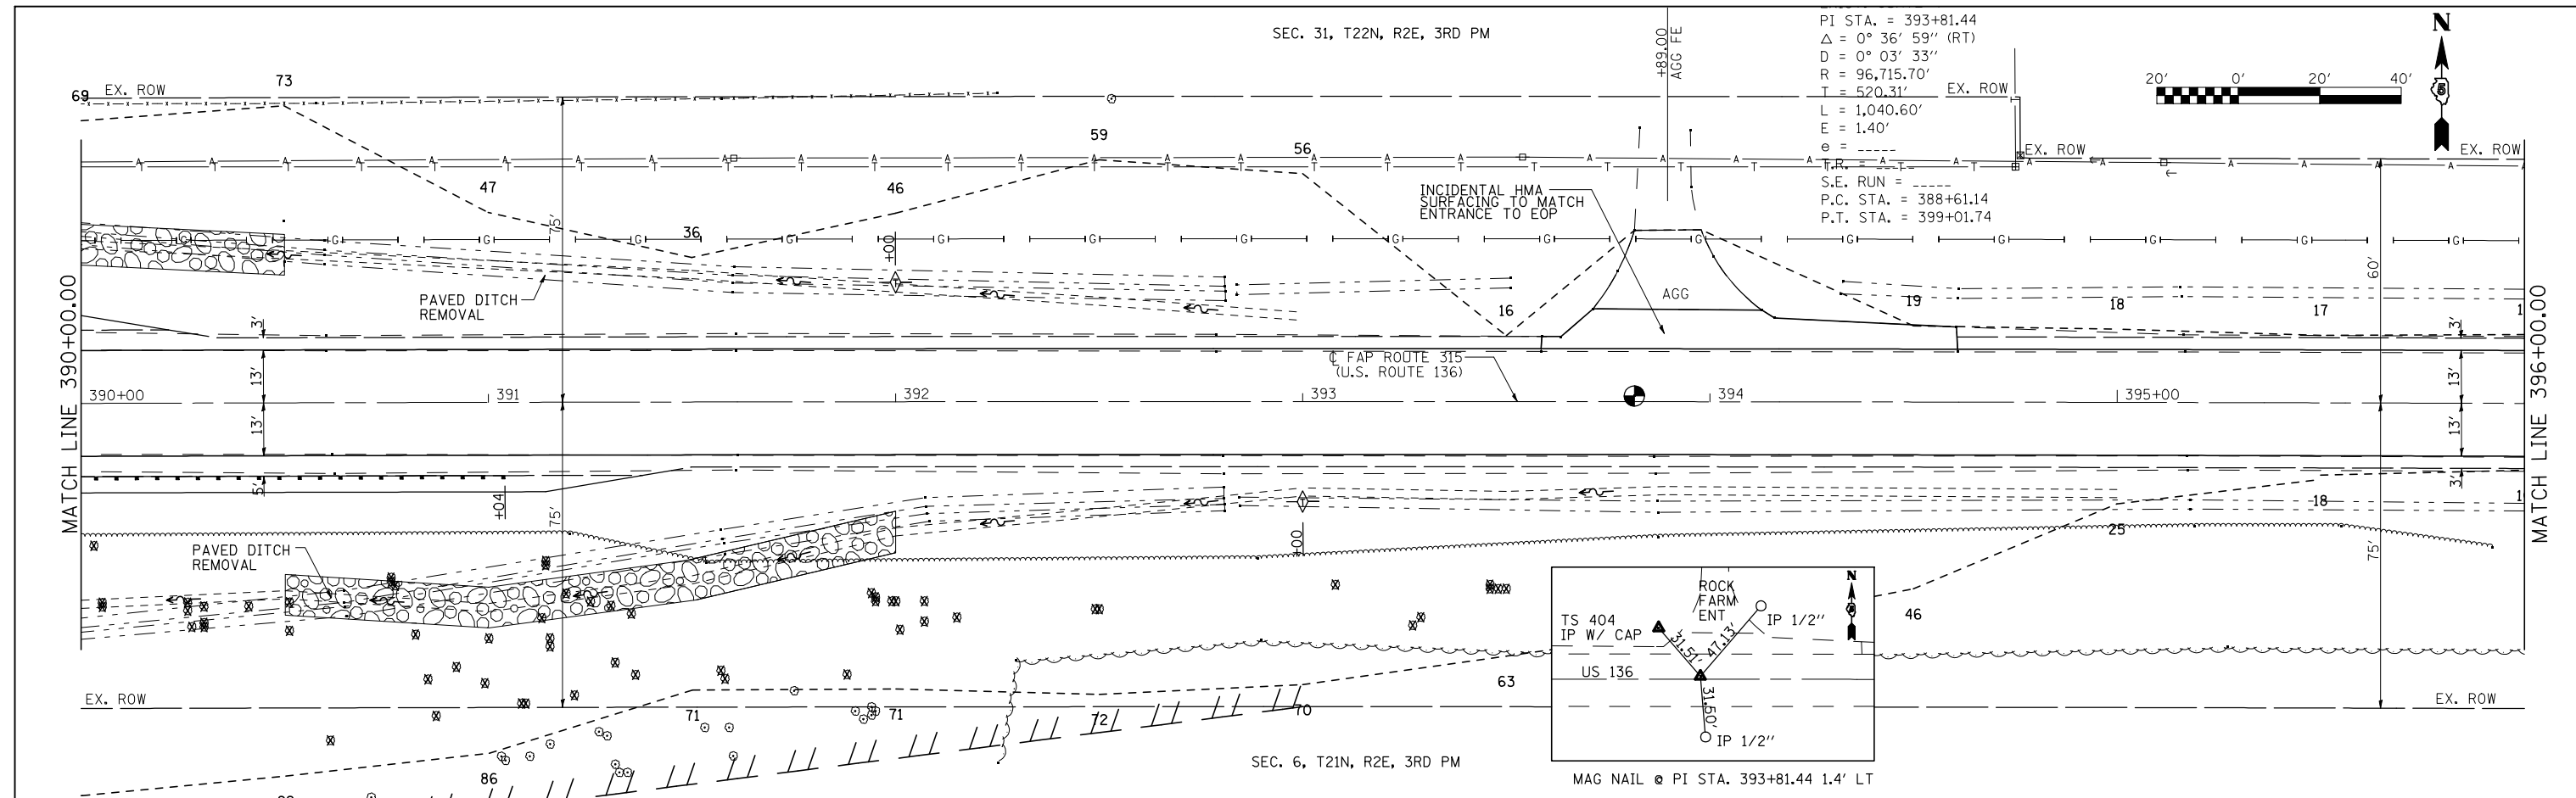

FILE NAME =	USER NAME = rcook	DESIGNED - CWG	REVISED -
P:\0340802\01 Mud Creek\CADD Sheets\0570528-sh1-plnpr1.dgn		DRAWN - BWC	REVISED -
PLOT SCALE = 40.0000' / IN.		CHECKED -	REVISED -
PLOT DATE = 10/21/2009		DATE - 11/13/08	REVISED -

**STATE OF ILLINOIS
DEPARTMENT OF TRANSPORTATION**

PLAN & PROFILE - U.S. ROUTE 136

SCALE: 1" = 20' SHEET NO. 3 OF 4 SHEETS STA. 390+00.00 TO STA. 396+00.00

F.A.P. RTE.	SECTION	COUNTY	TOTAL SHEETS	SHEET NO.
315	121-BR-1	MCLEAN	67	12
CONTRACT NO. 70528				
FED. ROAD DIST. NO. ILLINOIS FED. AID PROJECT				