
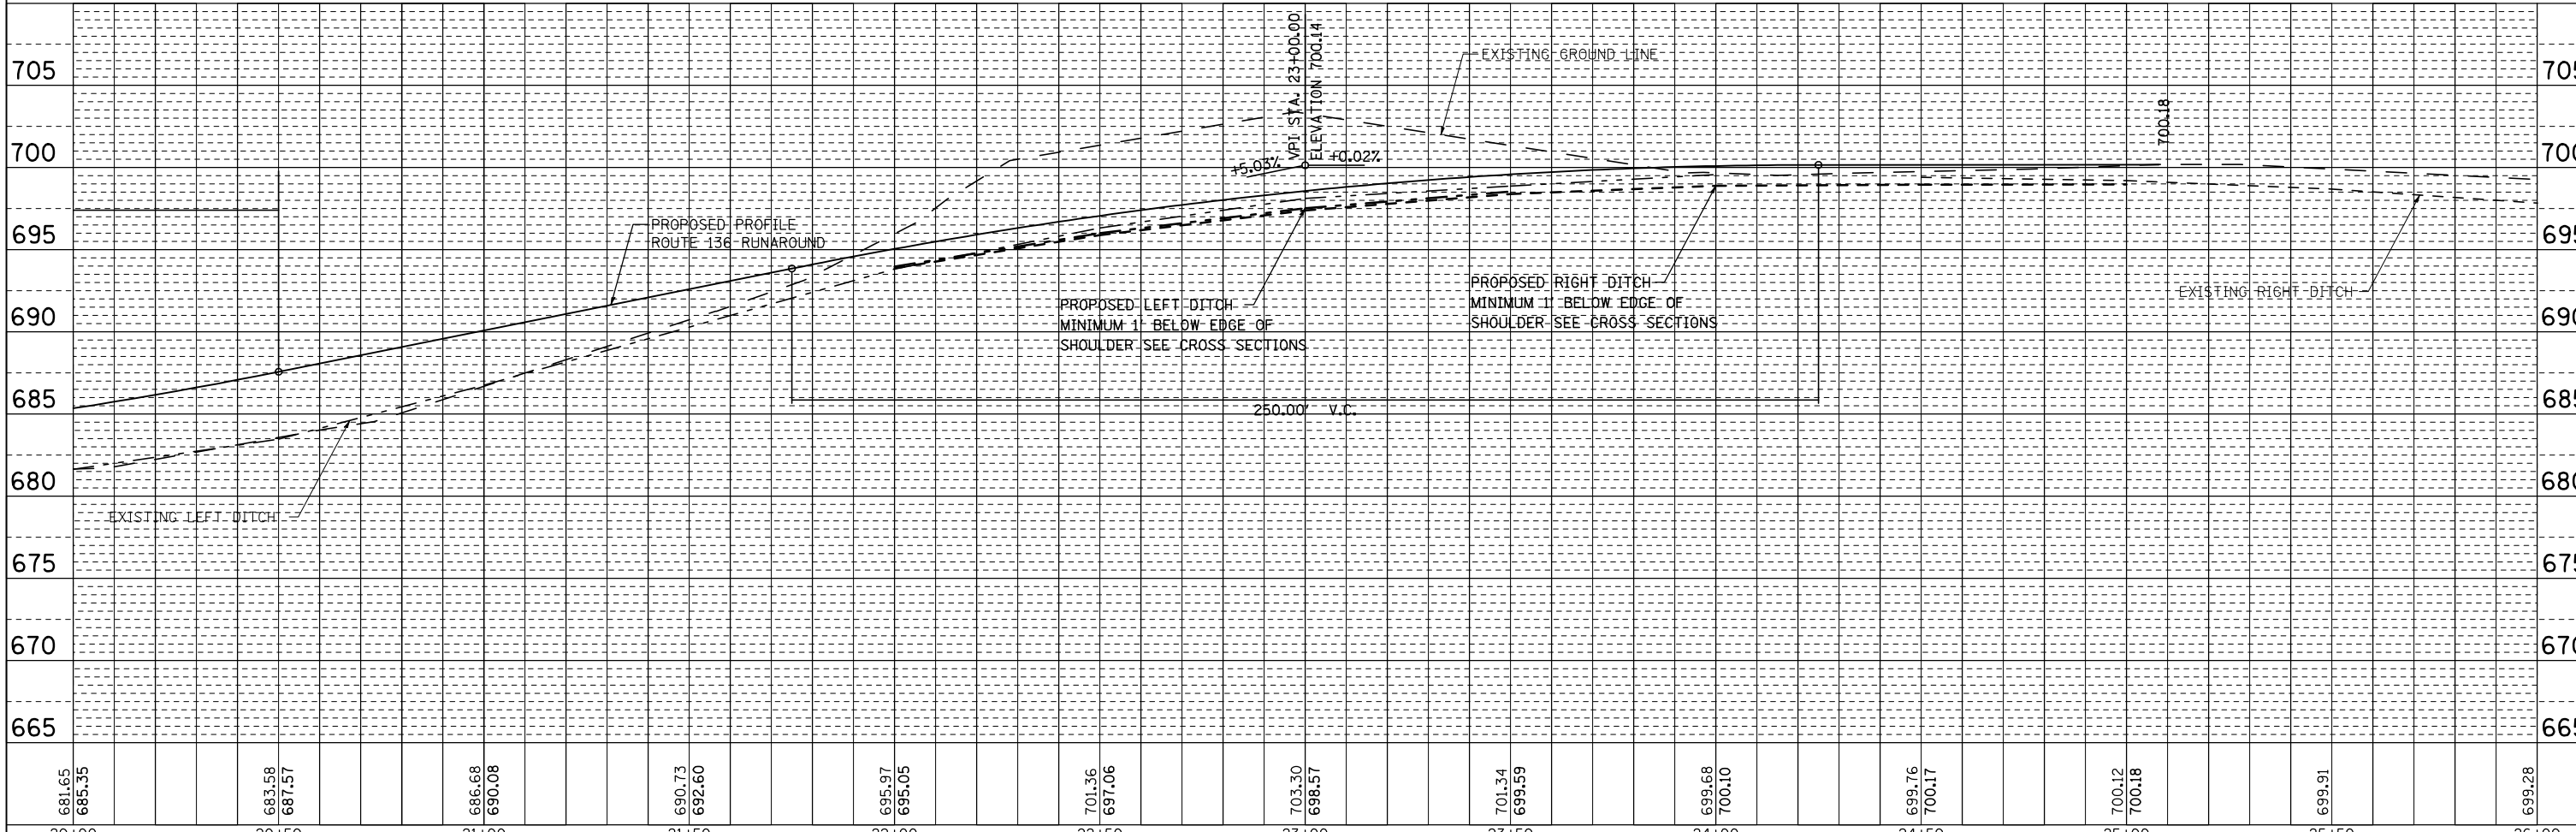
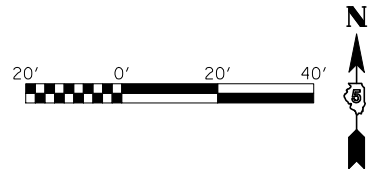


PLAN	SURVEYED	BY	DATE
	PLOTTED		
	CHECKED		
	ALIGNED		
	FILED		
NOTE BOOK NO.	CADD FILE NAME		

PROFILE	SURVEYED	BY	DATE
	GRADES CHECKED		
	STRUCTURE NOTATIONS CHECKED		
NOTE BOOK NO.	NOTATION SHEET		

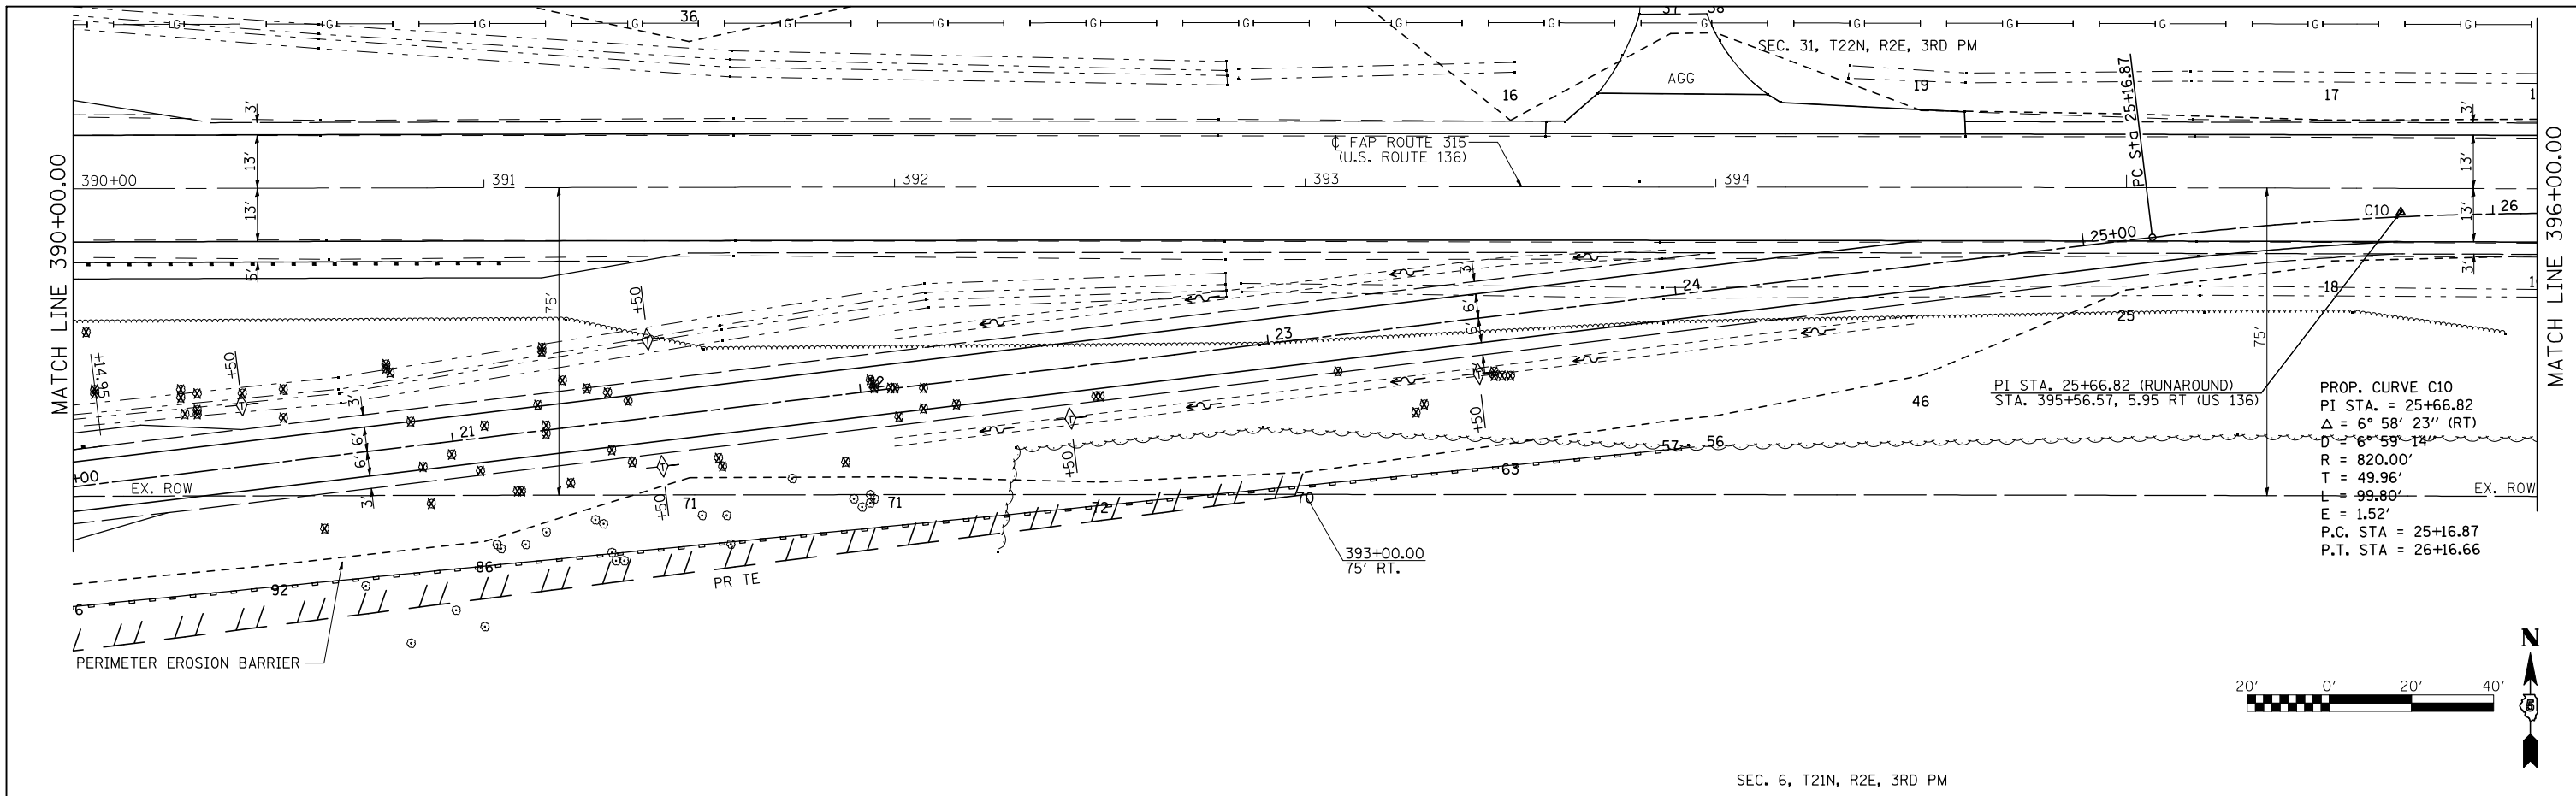

FILE NAME =	USER NAME = rcook	DESIGNED - CWG	REVISED -
P:\0340002.01 Mud Creek\CADD Sheets\0570528-sh1-plnpr1.dgn		DRAWN - BWC	REVISED -
PLOT SCALE = 40.0000' / IN.		CHECKED -	REVISED -
PLOT DATE = 10/20/2009		DATE - 11/13/08	REVISED -

**STATE OF ILLINOIS  
DEPARTMENT OF TRANSPORTATION**

**PLAN & PROFILE - RUNAROUND**

SCALE: 1" = 20'    SHEET NO. 3 OF 4 SHEETS    STA. 390+00.00 TO STA. 396+00.00

F.A.P. RTE.	SECTION	COUNTY	TOTAL SHEETS	SHEET NO.
315	121-BR-1	MCLEAN	67	16
CONTRACT NO. 70528				
FED. ROAD DIST. NO.		ILLINOIS FED. AID PROJECT		