


MATCH LINE 390+00.00

STAGE III NOTES

1. OPEN US 136 TO THROUGH TRAFFIC, UTILIZING TRAFFIC CONTROL STANDARD 701306 FOR INSTALLATION OF BUTT-JOINTS AND HOT-MIX ASPHALT BINDER AND SURFACE COURSE AT RUNAROUND CONNECTIONS.
2. REMOVE RUNAROUND AND TEMPORARY CULVERT. UTILIZING TRAFFIC CONTROL STDS. 701006 AND 701011.
3. COMPLETE EMBANKMENT AND DITCHES AND SEEDING UTILIZING TRAFFIC CONTROL STDS. 701006 AND 701011.
4. COMPLETE PAVEMENT MARKING UTILIZING TRAFFIC CONTROL STANDARD 701311.

LEGEND

	WORK AREA
	SIGN ON PORTABLE OR PERMANENT SUPPORT
	DRUM WITH BI-DIRECTIONAL STEADY BURNING LIGHT
	TYPE III BARRICADE
	TEMPORARY PAVEMENT MARKING
	VERTICAL PANEL

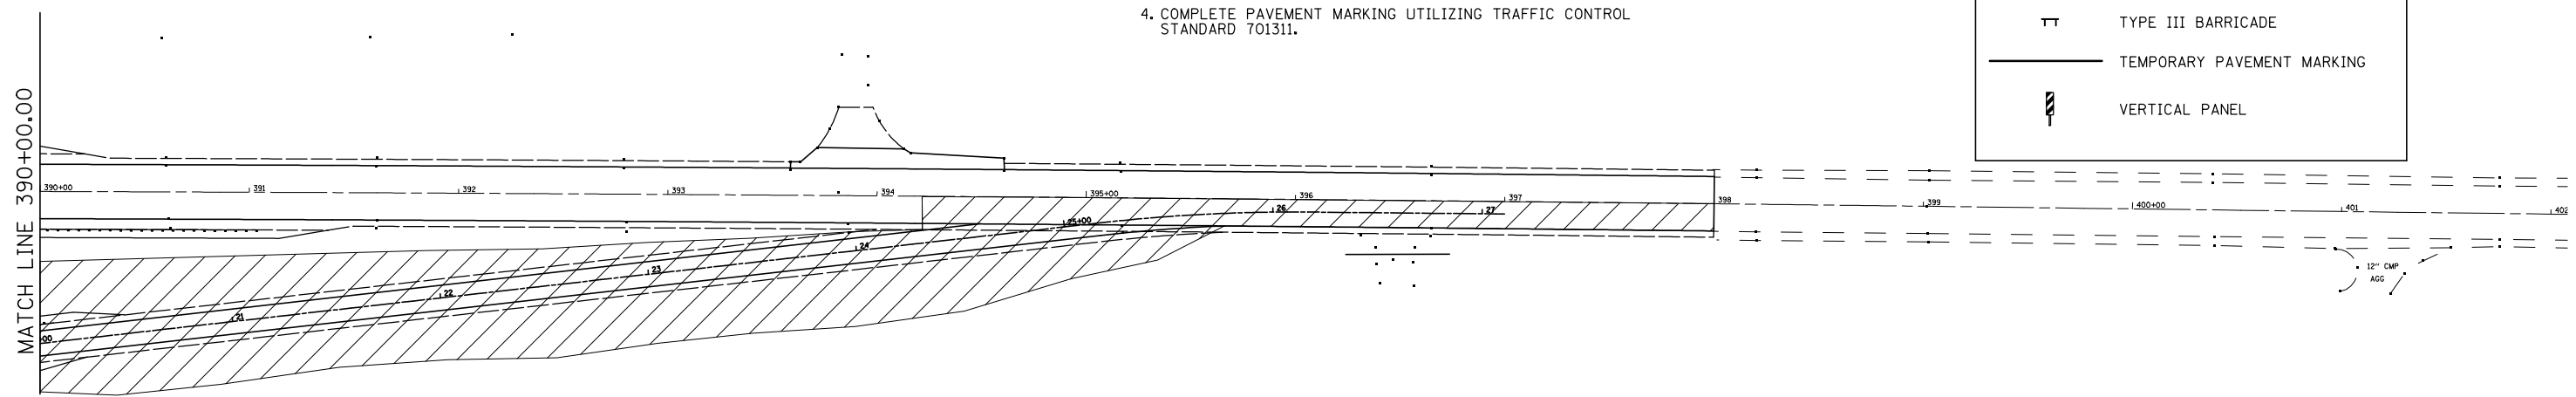

MATCH LINE 390+00.00

COMPLETE RIGHT SIDE OF MAINLINE EMBANKMENT STA. 391+00 TO 394+25. SEE US ROUTE 136 CROSS SECTIONS.

FILE NAME =	USER NAME = rcook	DESIGNED -	REVISED -
P:\0340802.01 Mud Creek\CADD Sheets\0570528-sht-staging.dgn		DRAWN -	REVISED -
PLOT SCALE = 80.0000' / IN.		CHECKED -	REVISED -
PLOT DATE = 10/20/2009		DATE -	REVISED -

**STATE OF ILLINOIS
DEPARTMENT OF TRANSPORTATION**

STAGE III CONSTRUCTION

SCALE: SHEET NO. 3 OF 3 SHEETS STA. TO STA.

F.A.P. RTE.	SECTION	COUNTY	TOTAL SHEETS	SHEET NO.
315	121-BR-1	MCLEAN	67	20
CONTRACT NO. 70528				
FED. ROAD DIST. NO.		ILLINOIS FED. AID PROJECT		