



DETAIL OF GUARDRAIL OVER TEMPORARY CULVERTS

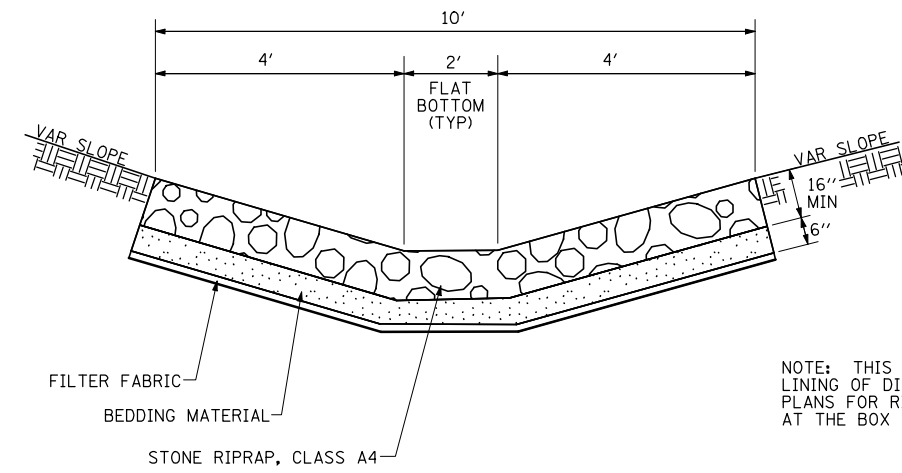

NOTE: THIS DETAIL IS FOR RIP RAP LINING OF DITCHES. SEE BOX CULVERT PLANS FOR RIP RAP PROTECTION AT THE BOX CULVERT.

DETAIL OF STONE RIPRAP, CLASS A4

DETAIL OF PROFILE CHANGE, US 136

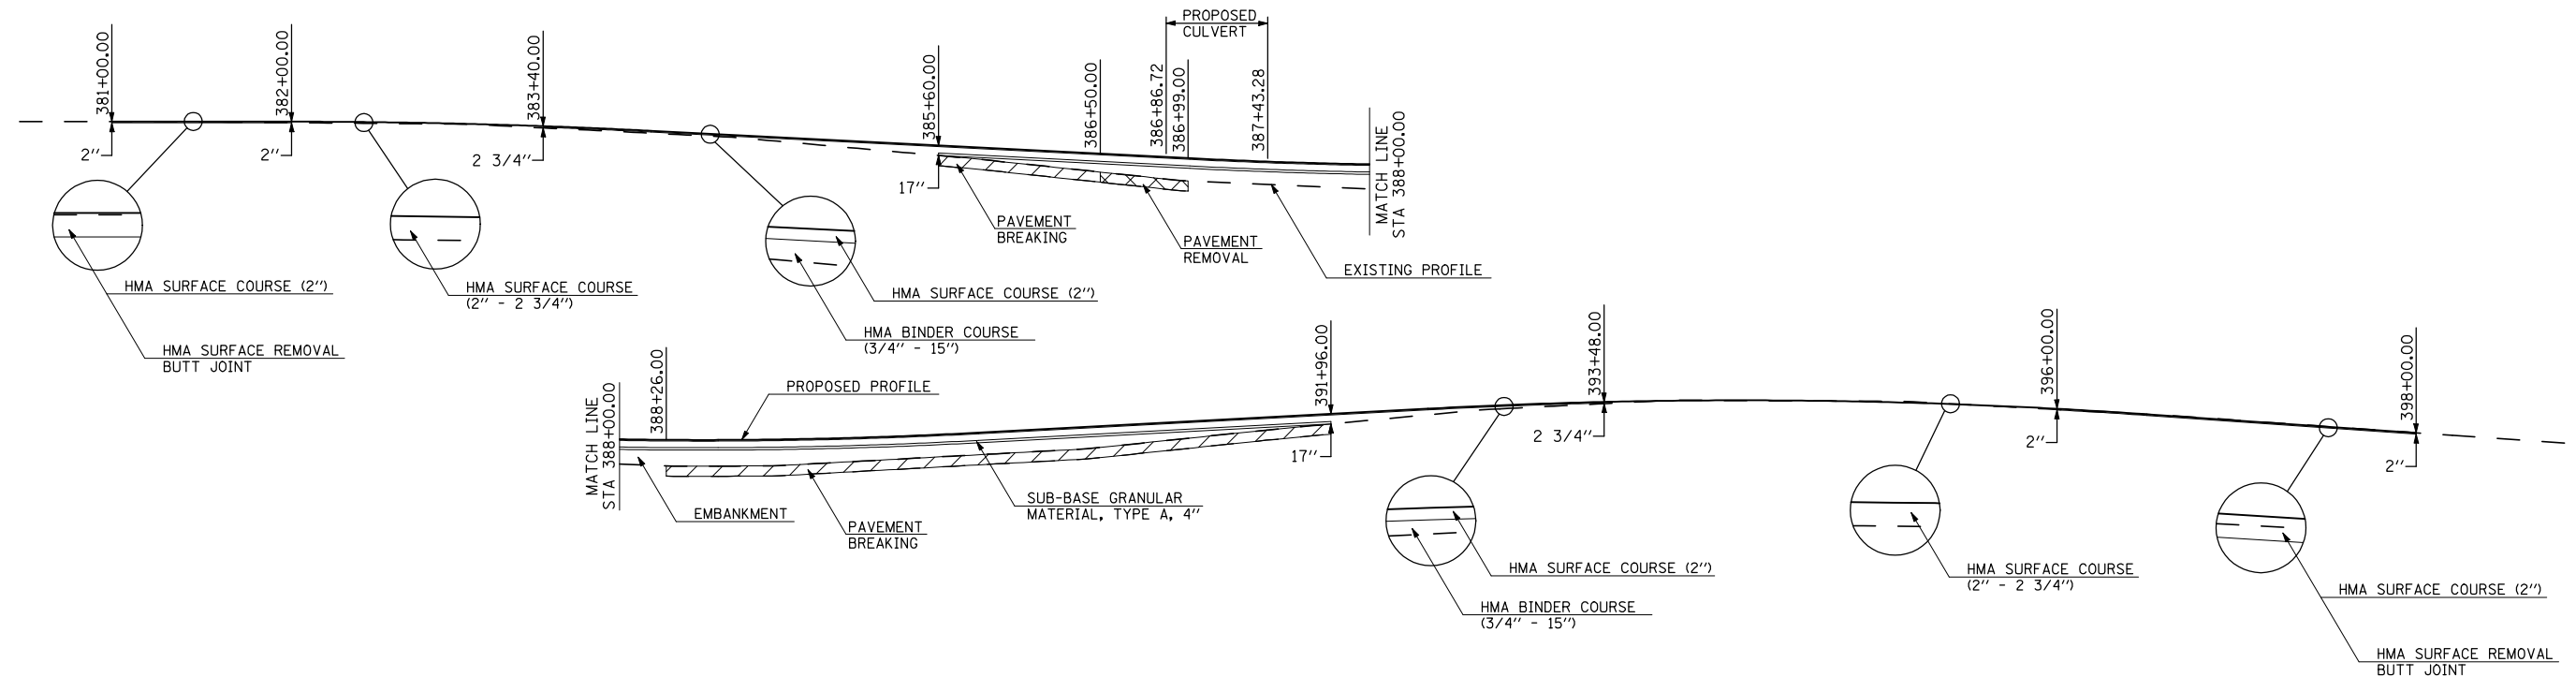

FILE NAME =	USER NAME = rcook	DESIGNED -	REVISED -
P:\0340802.01 Mud Creek\CADD Sheets\0570528-sht-details.dgn		DRAWN -	REVISED -
	PLOT SCALE = 100.0000' / IN.	CHECKED -	REVISED -
	PLOT DATE = 10/21/2009	DATE -	REVISED -

**STATE OF ILLINOIS
DEPARTMENT OF TRANSPORTATION**

ROADWAY DETAILS

SCALE: SHEET NO. 1 OF 1 SHEETS STA. TO STA.

F.A.P. RTE.	SECTION	COUNTY	TOTAL SHEETS	SHEET NO.
315	121-BR-1	MCLEAN	67	21
FED. ROAD DIST. NO. ILLINOIS FED. AID PROJECT			CONTRACT NO. 70528	