


DATE	
BY	
FINAL SURVEY NO.	
SURVEYED PLOTTED TEMPLATE AREAS CHECKED	
NOTE BOOK NO.	

DATE	
BY	
ORIGINAL SURVEY NO.	
SURVEYED PLOTTED TEMPLATE AREAS CHECKED	
NOTE BOOK NO.	

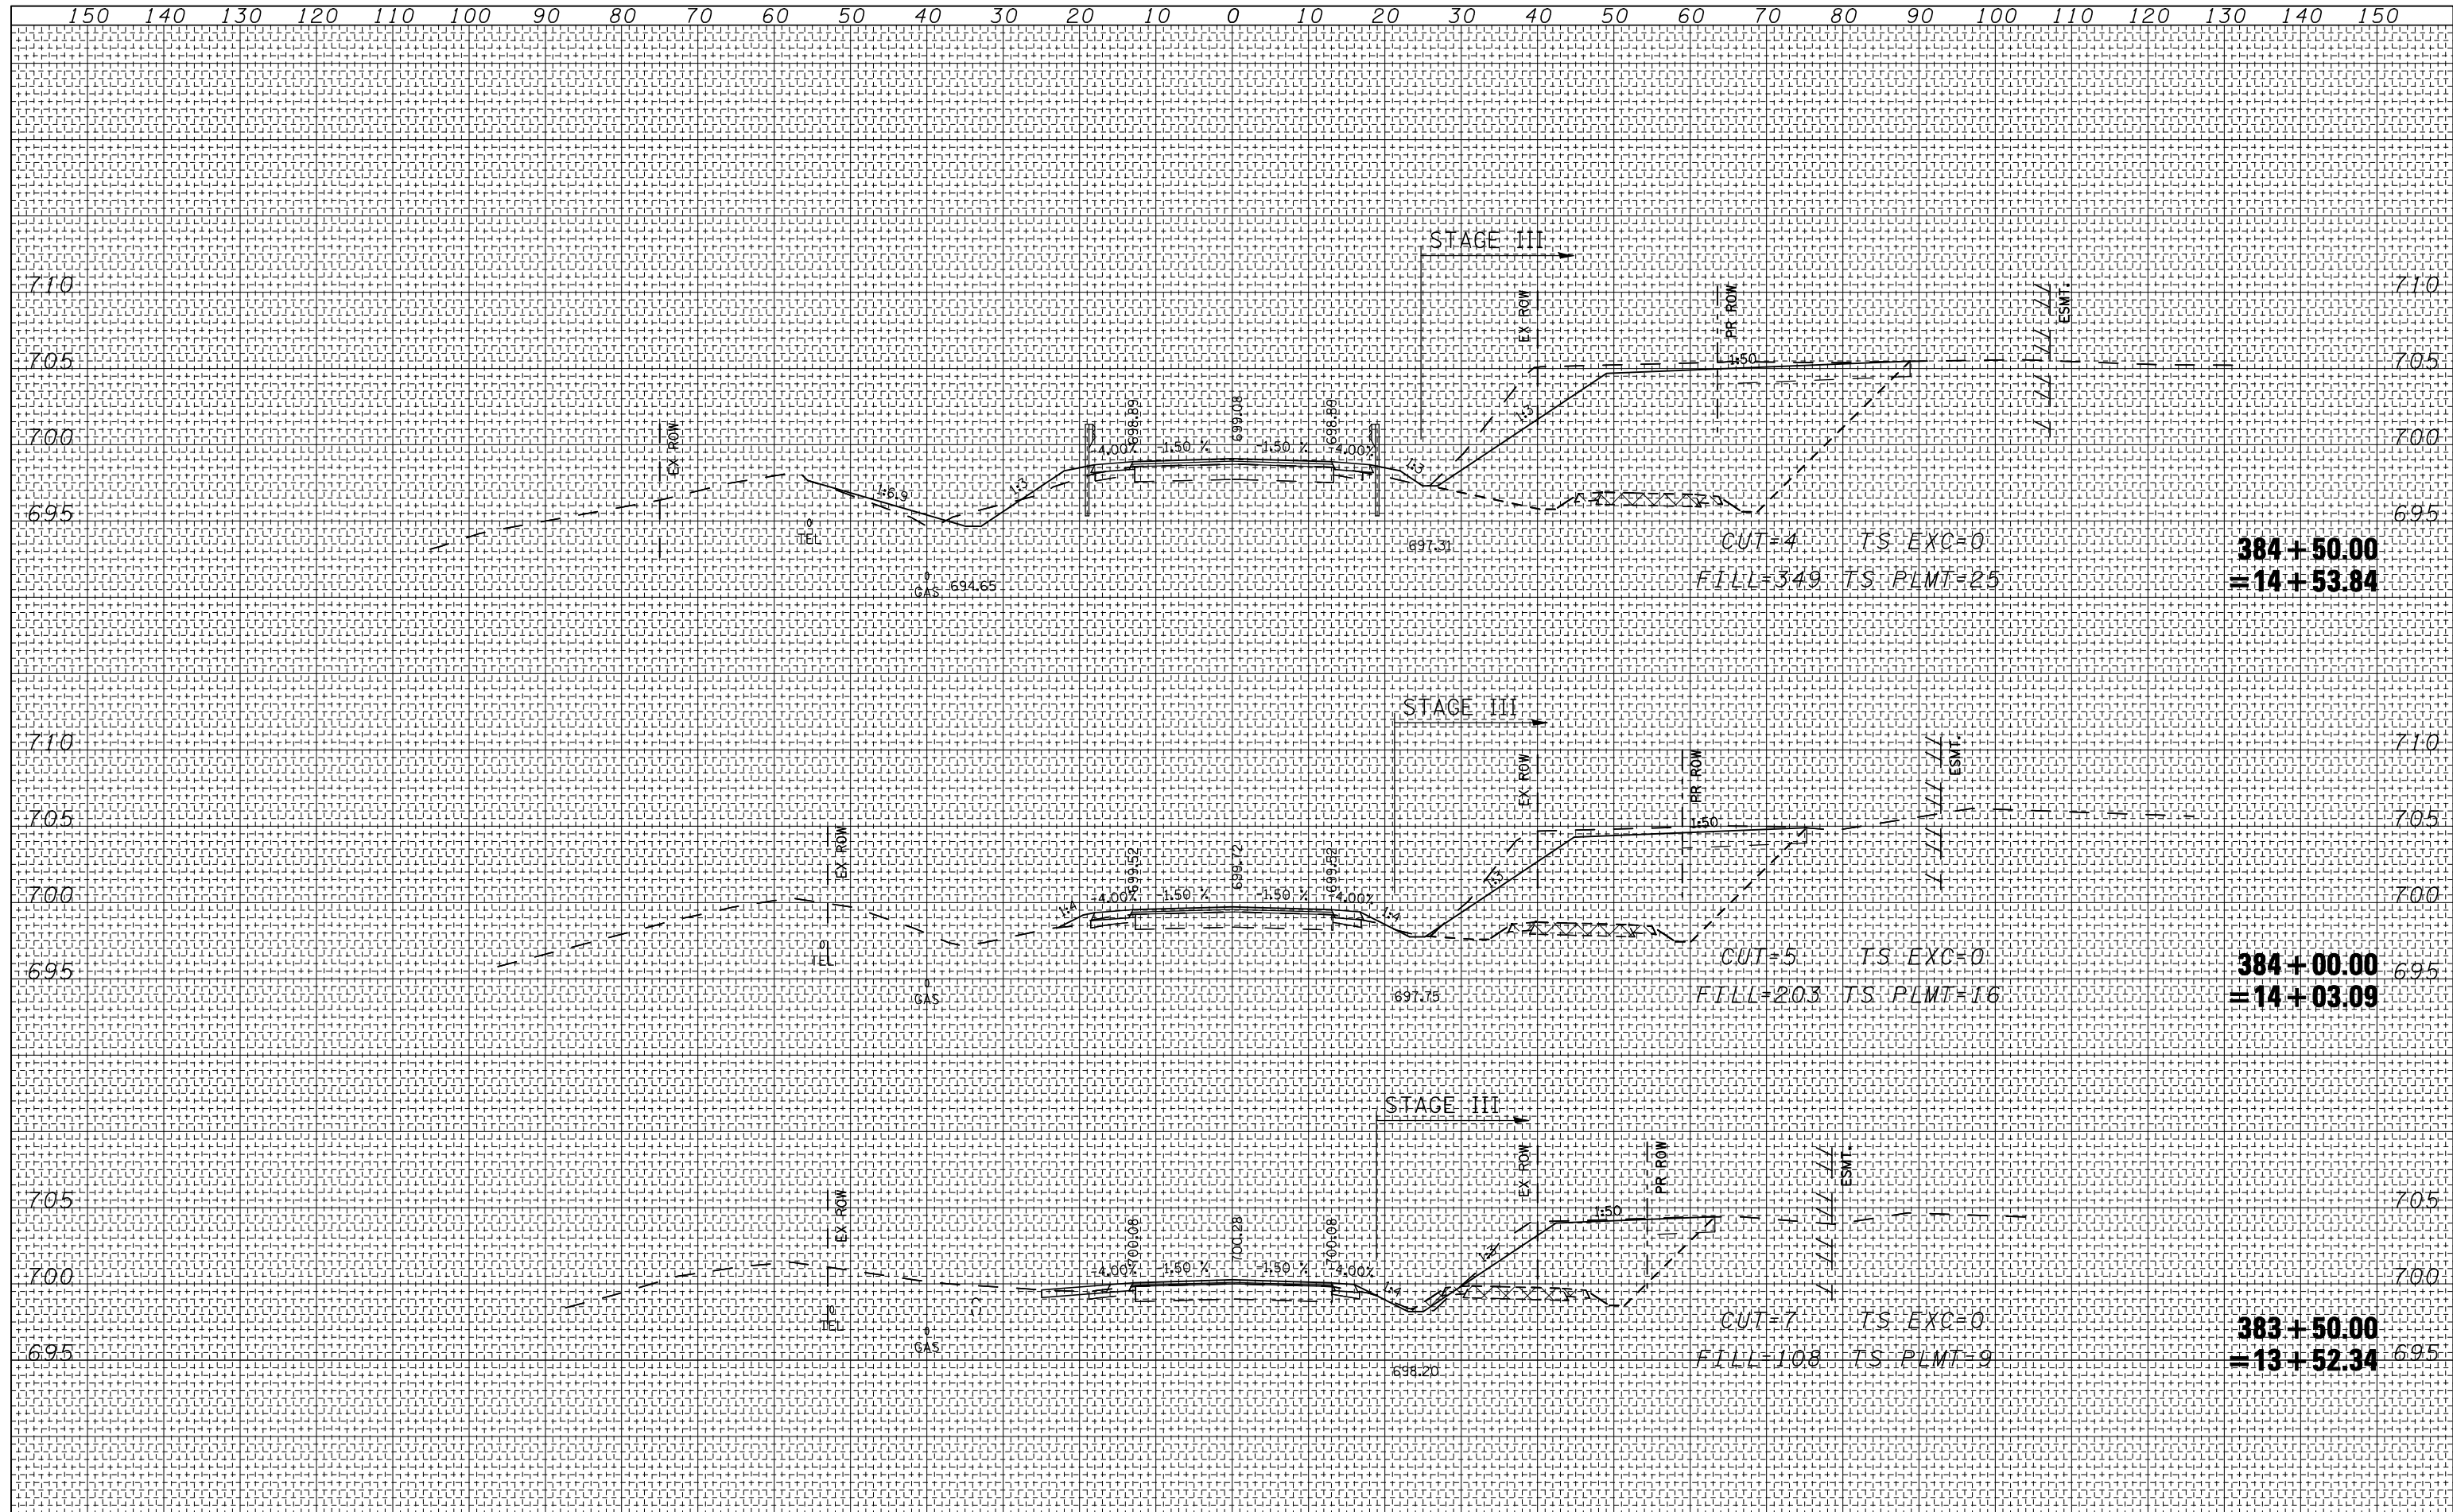

FILE NAME =	USER NAME = rook	DESIGNED -	REVISD -	STATE OF ILLINOIS DEPARTMENT OF TRANSPORTATION	US ROUTE 136 (FINAL GRADING)	F.A.P. RTE.	SECTION	COUNTY	TOTAL SHEETS	SHEET NO.
P:\0340802.01 Mud Creek\CADD Sheets\0528-sh-xssht.dgn		DRAWN -	REVISD -			315	121-BR-1	MCLEAN	67	54
PLOT SCALE = 20.0000' / IN.		CHECKED -	REVISD -			CONTRACT NO. 70528				
PLOT DATE = 10/20/2009		DATE -	REVISD -			FED. ROAD DIST. NO. ILLINOIS FED. AID PROJECT				