



### EXISTING TYPICAL SECTION FAP 697 (IL 9)

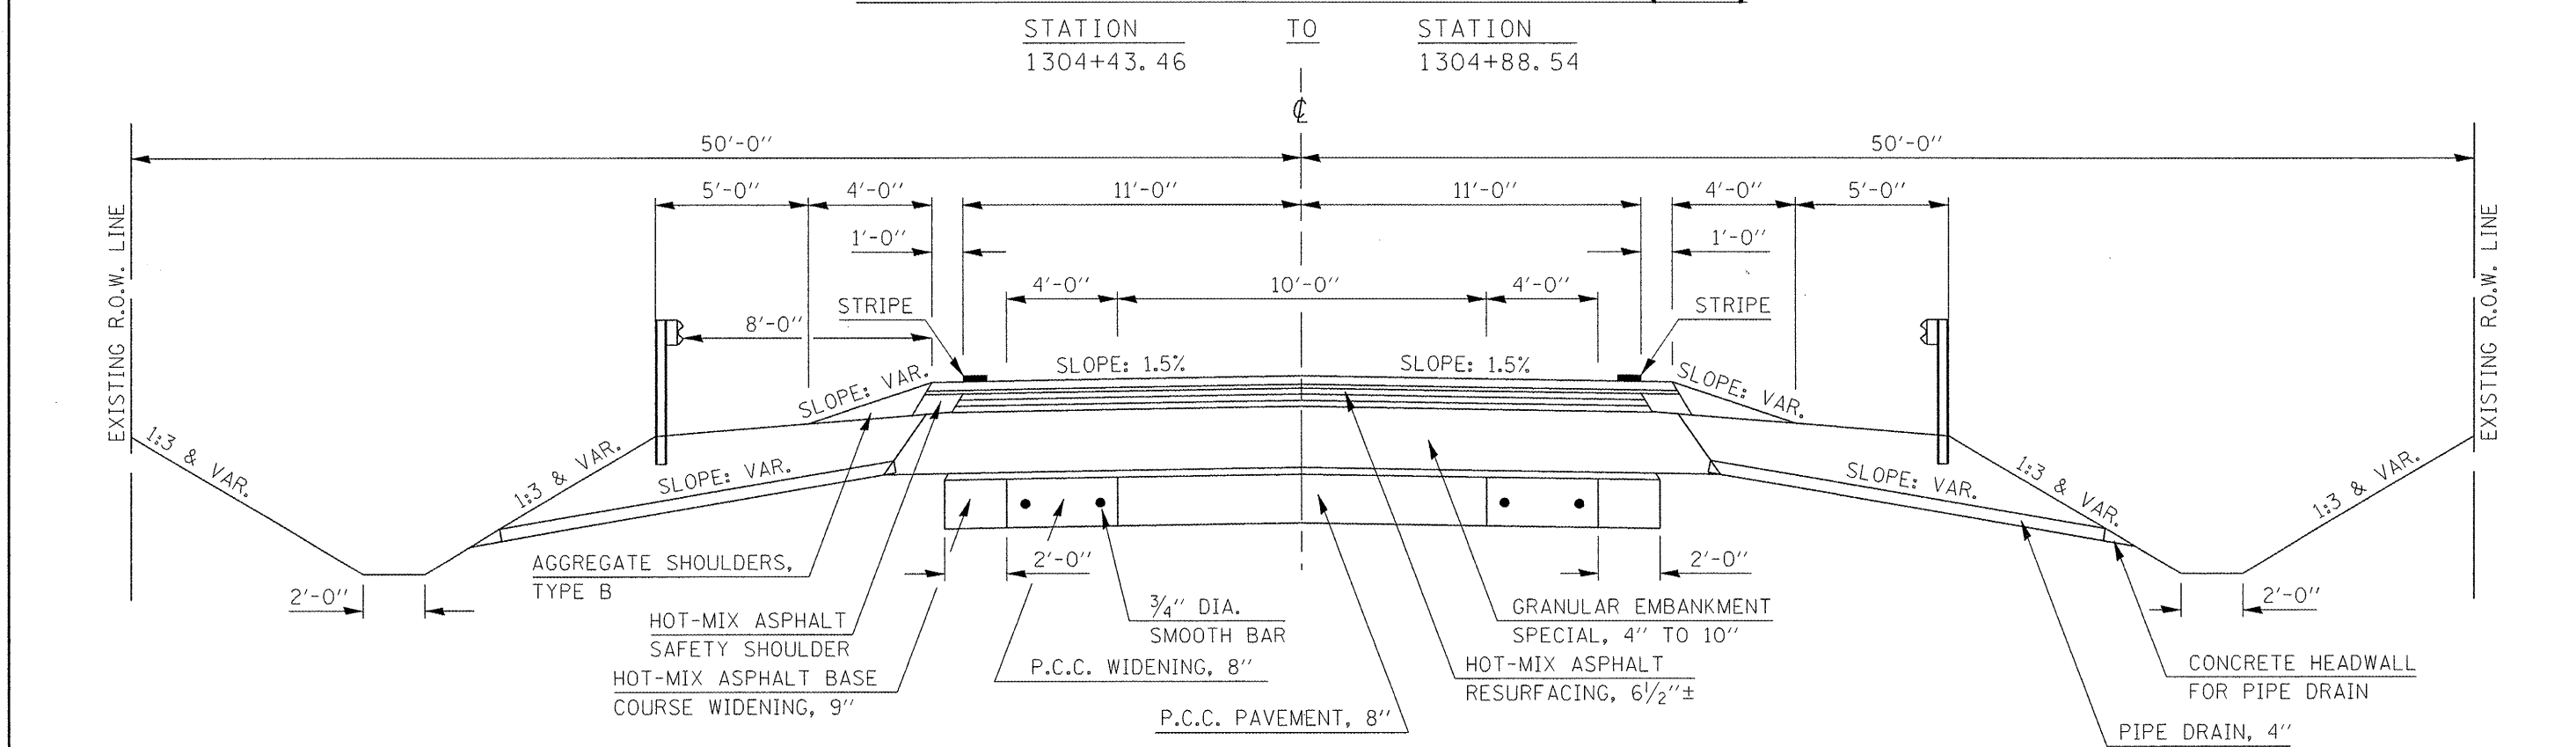

### PROPOSED TYPICAL SECTION FAP 697 (IL 9)

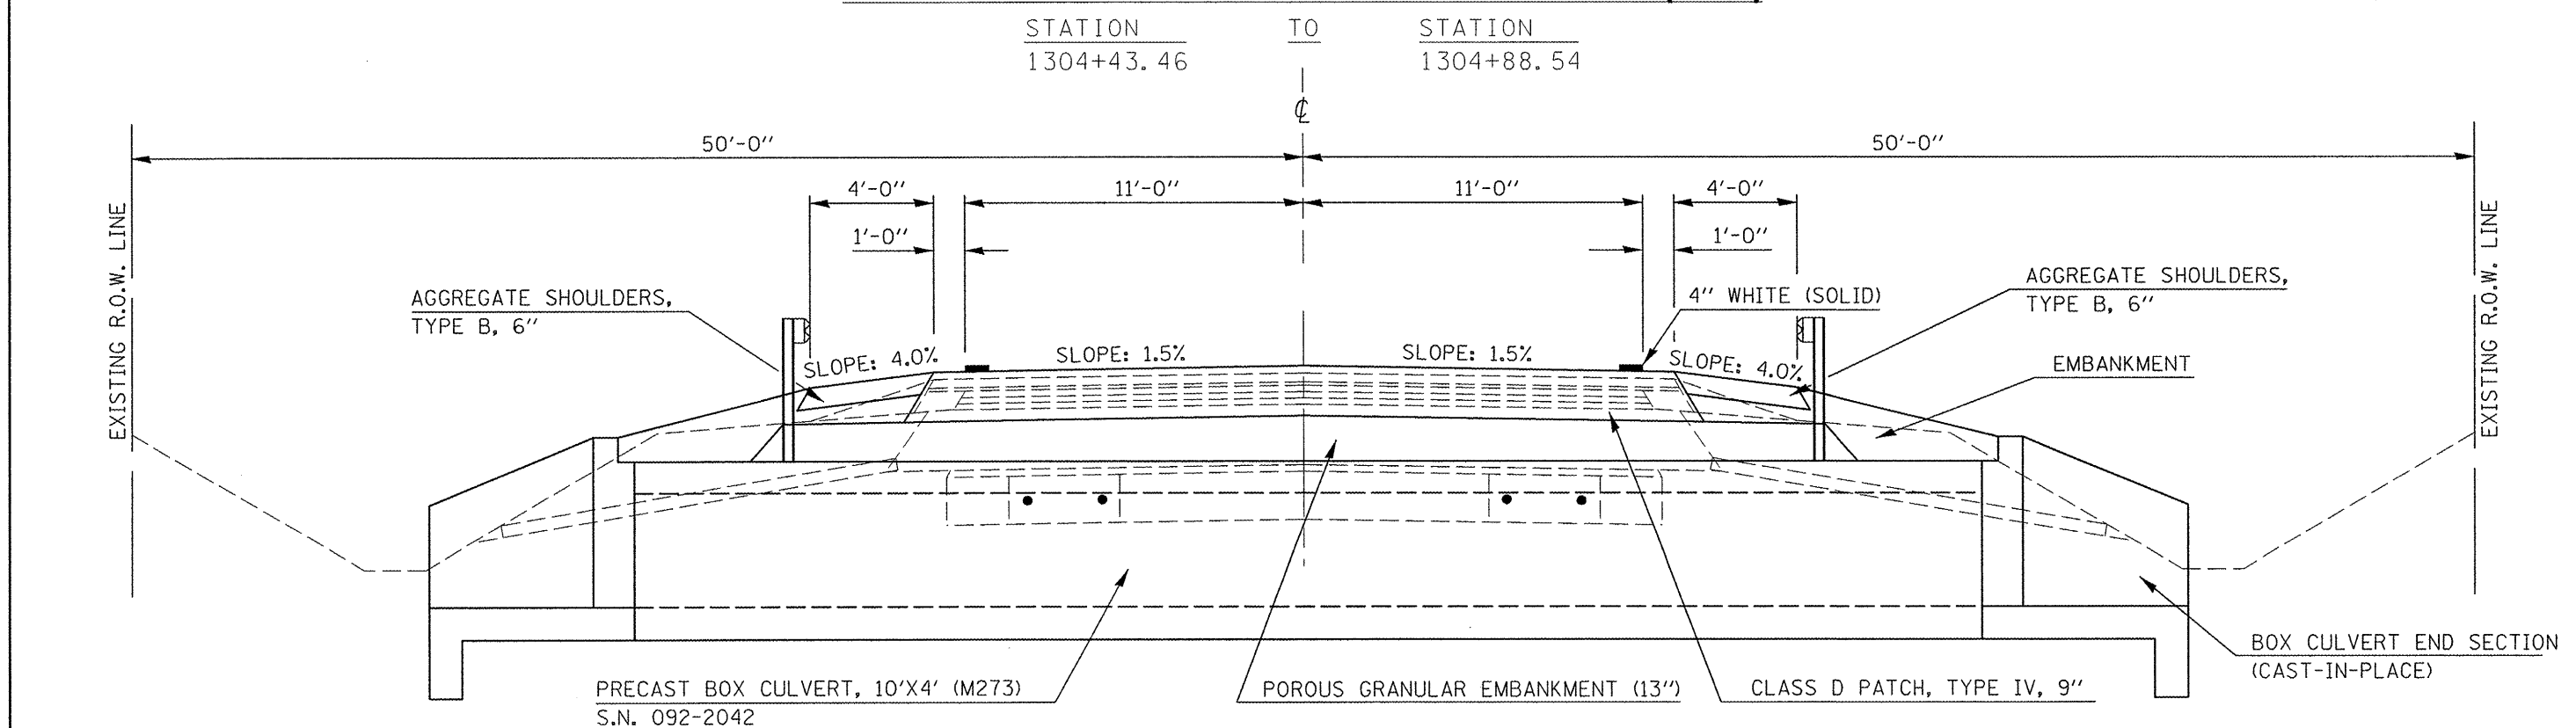

FILE NAME *	USER NAME = ceo-lockjd	DESIGNED -	REVISED -	<b>STATE OF ILLINOIS DEPARTMENT OF TRANSPORTATION</b>	<b>EXISTING &amp; PROPOSED TYPICAL CROSS SECTIONS</b>	F.A.P. RTE.	SECTION	COUNTY	TOTAL SHEETS	SHEET NO.	
cr:\pw\work\p\WIDOT\CEARLOCKJD\0132042	570794-shr-Typicals.dgn	DRAWN -	REVISED -			697	46BR	Vermilion	31	6	
PLOT SCALE = 40.0000' / IN.	CHECKED -	REVISED -	REVISED -			SCALE: SHEET NO. OF SHEETS STA. TO STA.					
PLOT DATE = 10/19/2009	DATE -	REVISED -	REVISED -			ILLINOIS FED. AID PROJECT					
						CONTRACT NO. 70594					