


# GUARDRAIL DETAILS

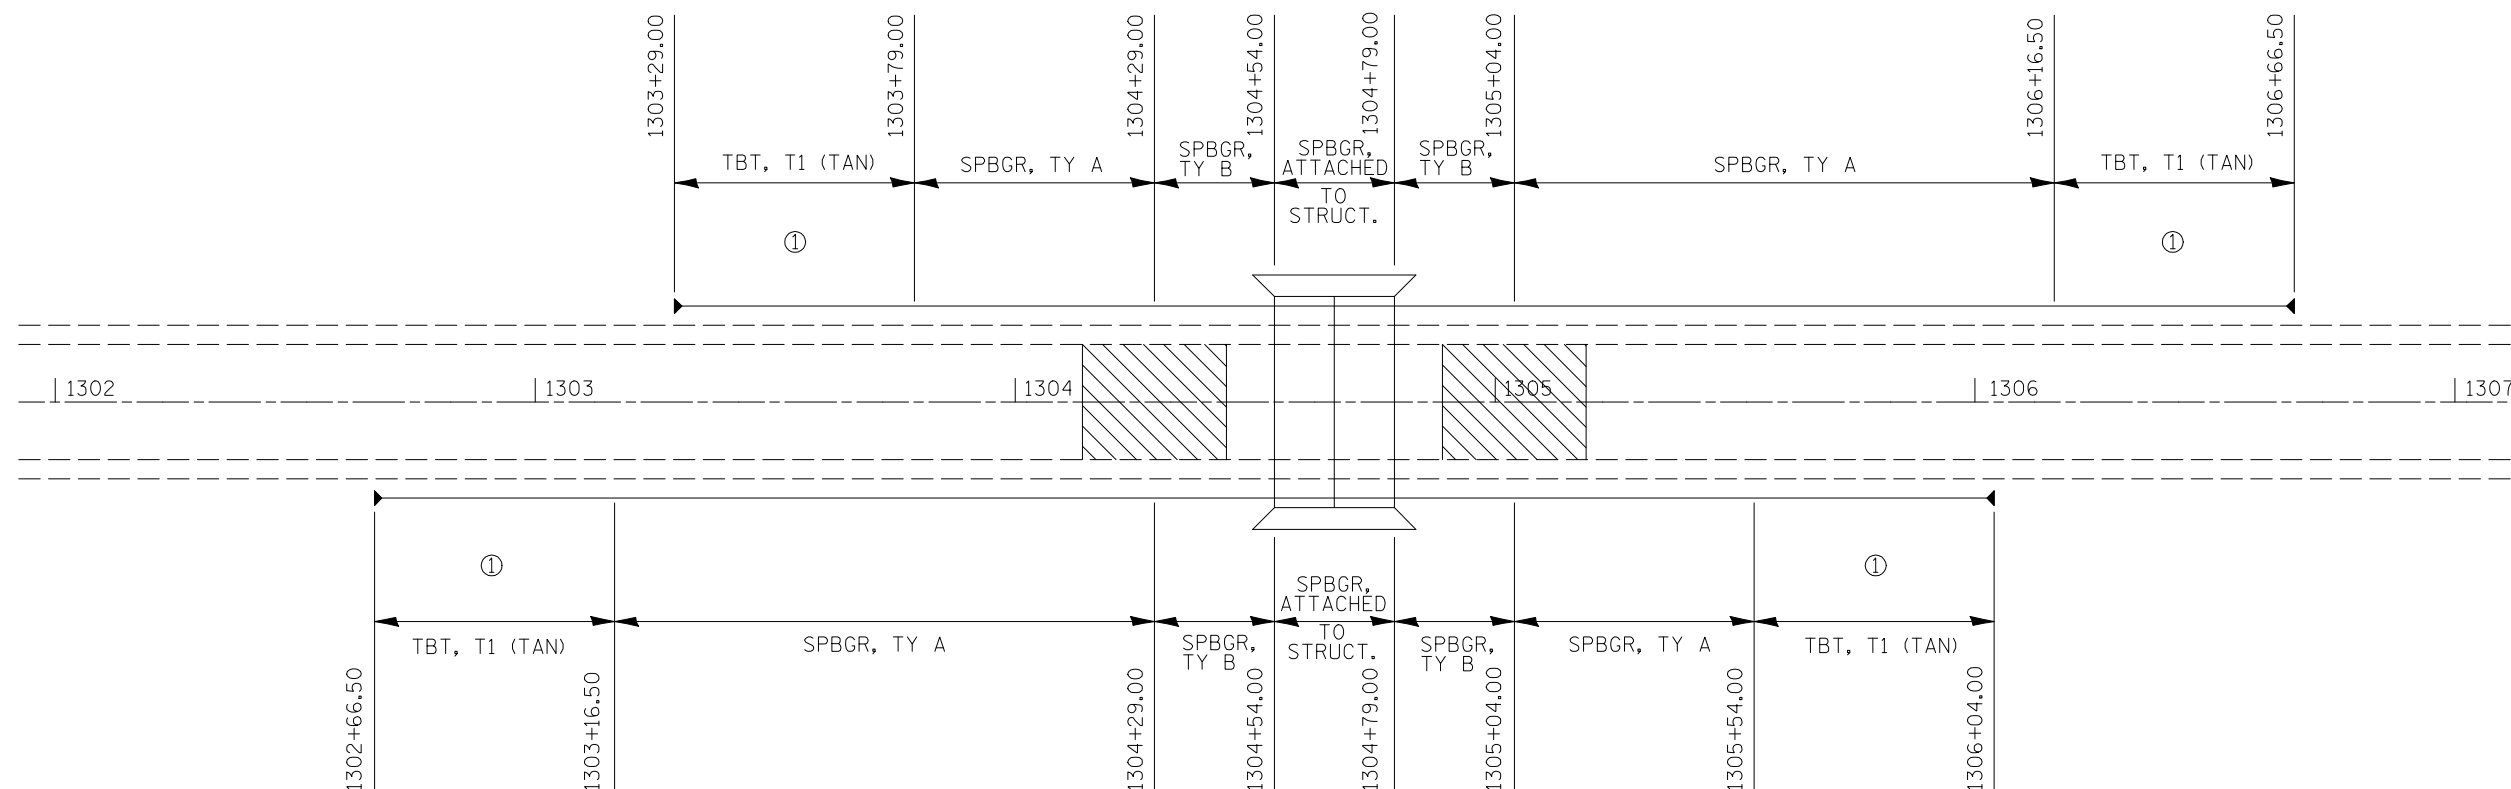

**PLAN NOTES:**

- ① SHOULDER WIDENING FOR TYPE 1 ( SPECIAL ) TERMINALS SHALL BE CONSTRUCTED PRIOR TO PLACEMENT OF THE NEW GUARDRAIL AND TERMINALS.
- ② THE VARIOUS GUARDRAIL PAY ITEMS REPRESENT THE BEST INFORMATION AVAILABLE AT THE TIME OF COMPLETION OF THE PLANS FOR LETTING. VARIATIONS IN LOCATIONS AND LENGTHS MAY OCCUR.

FILE NAME =	USER NAME = bucklesJJ	DESIGNED -	REVISED -	<b>STATE OF ILLINOIS DEPARTMENT OF TRANSPORTATION</b>	<b>GUARDRAIL DETAILS</b>			F.A.P. RTE.	SECTION	COUNTY	TOTAL SHEETS	SHEET NO.
ct:\pw\work\p\dot\bucklesJJ\d0132042\0570594-sht-details.dgn		DRAWN -	REVISED -					697	46BR	Vermilion	31	18
	PLOT SCALE = 40.0000' / IN.	CHECKED -	REVISED -								CONTRACT NO. 70594	
	PLOT DATE = 10/21/2009	DATE -	REVISED -			SCALE:	SHEET NO.	OF	SHEETS	STA.	TO	STA.