


EXISTING TYPICAL SECTION

F. A. P. ROUTE 836 (IL ROUTE 49)

STATION 1131+00.00 TO STATION 1136+00.00

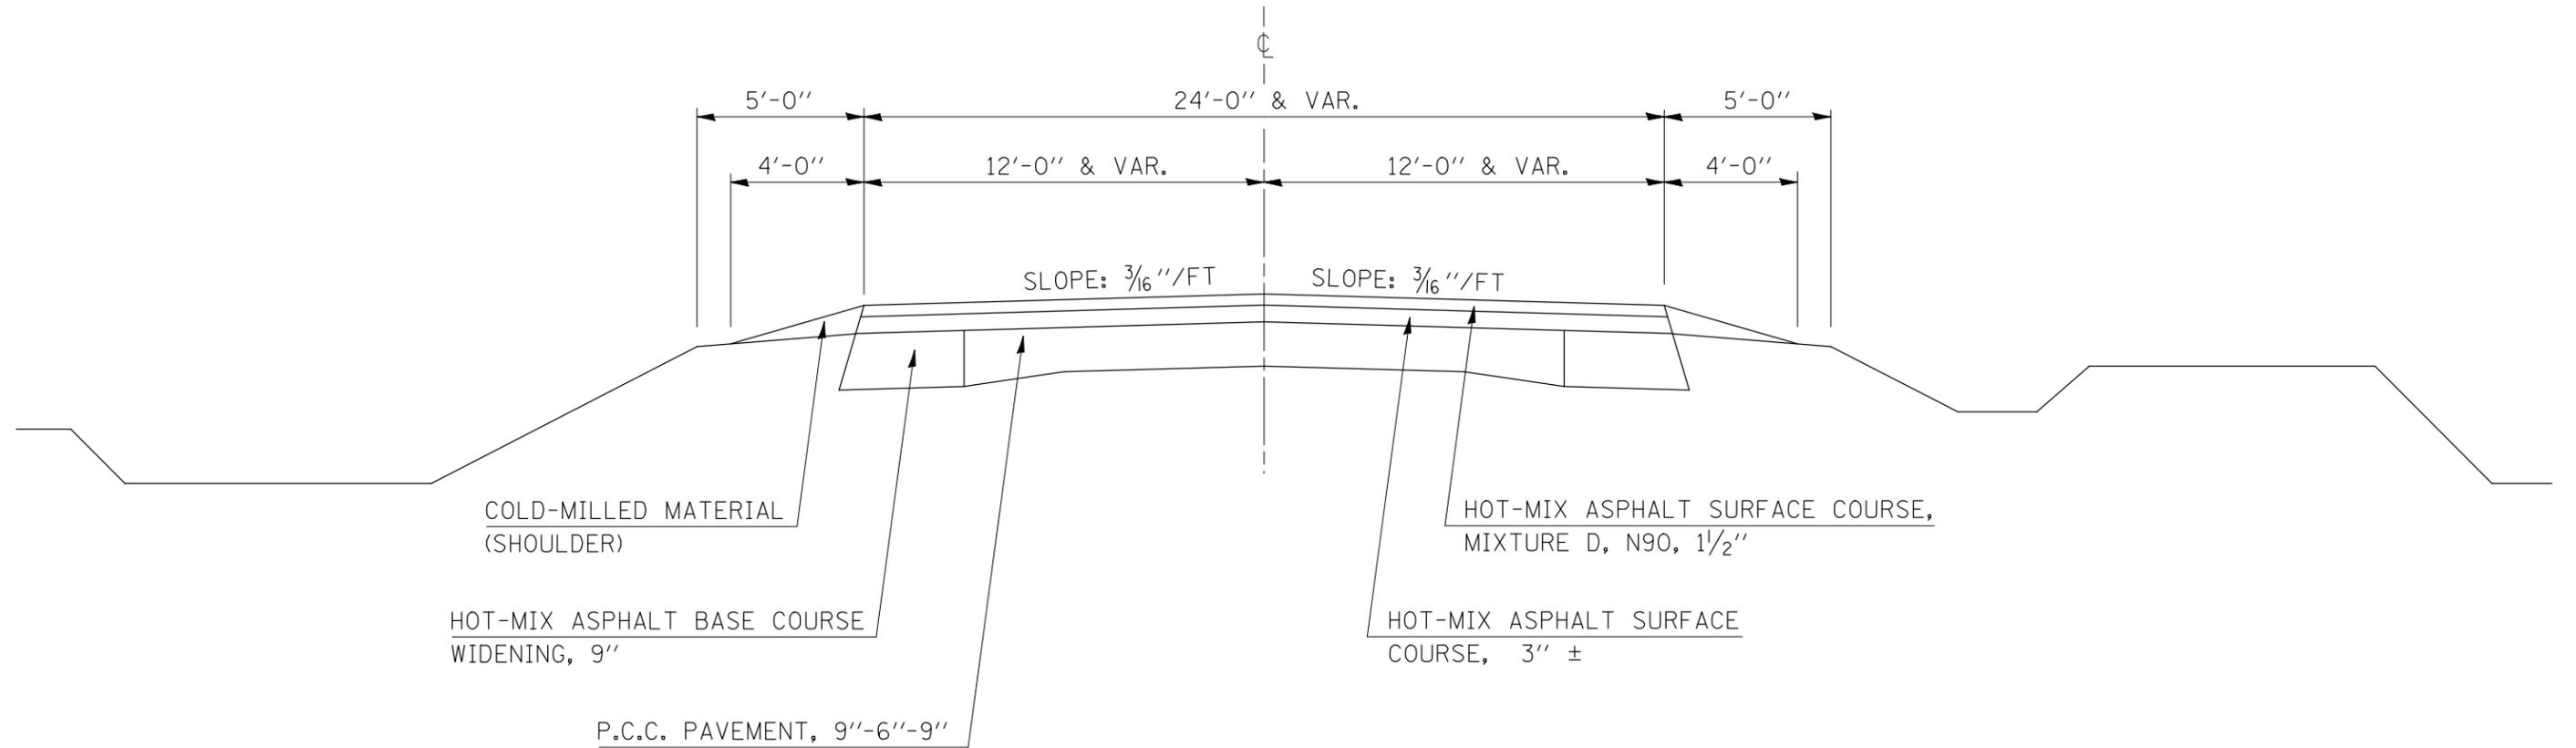

FILE NAME =	USER NAME = craigre	DESIGNED - RTB	REVISED - RTB
ct:\pw\work\pwidot\craigre\d0124546\0570098-SHT-TYPICAL.DGN		DRAWN - JRP	REVISED -
	PLOT SCALE = 40.0000' / IN.	CHECKED -	REVISED -
	PLOT DATE = 10/23/2009	DATE - SEPTEMBER 2008	REVISED -

STATE OF ILLINOIS
DEPARTMENT OF TRANSPORTATION

EXISTING TYPICAL SECTION

SCALE: N/A SHEET NO. OF SHEETS STA. TO STA.

F.A.P. RTE.	SECTION	COUNTY	TOTAL SHEETS	SHEET NO.
836	119CR	CHAMPAIGN	29	6
CONTRACT NO. 70698				
FED. ROAD DIST. NO. ILLINOIS FED. AID PROJECT				