
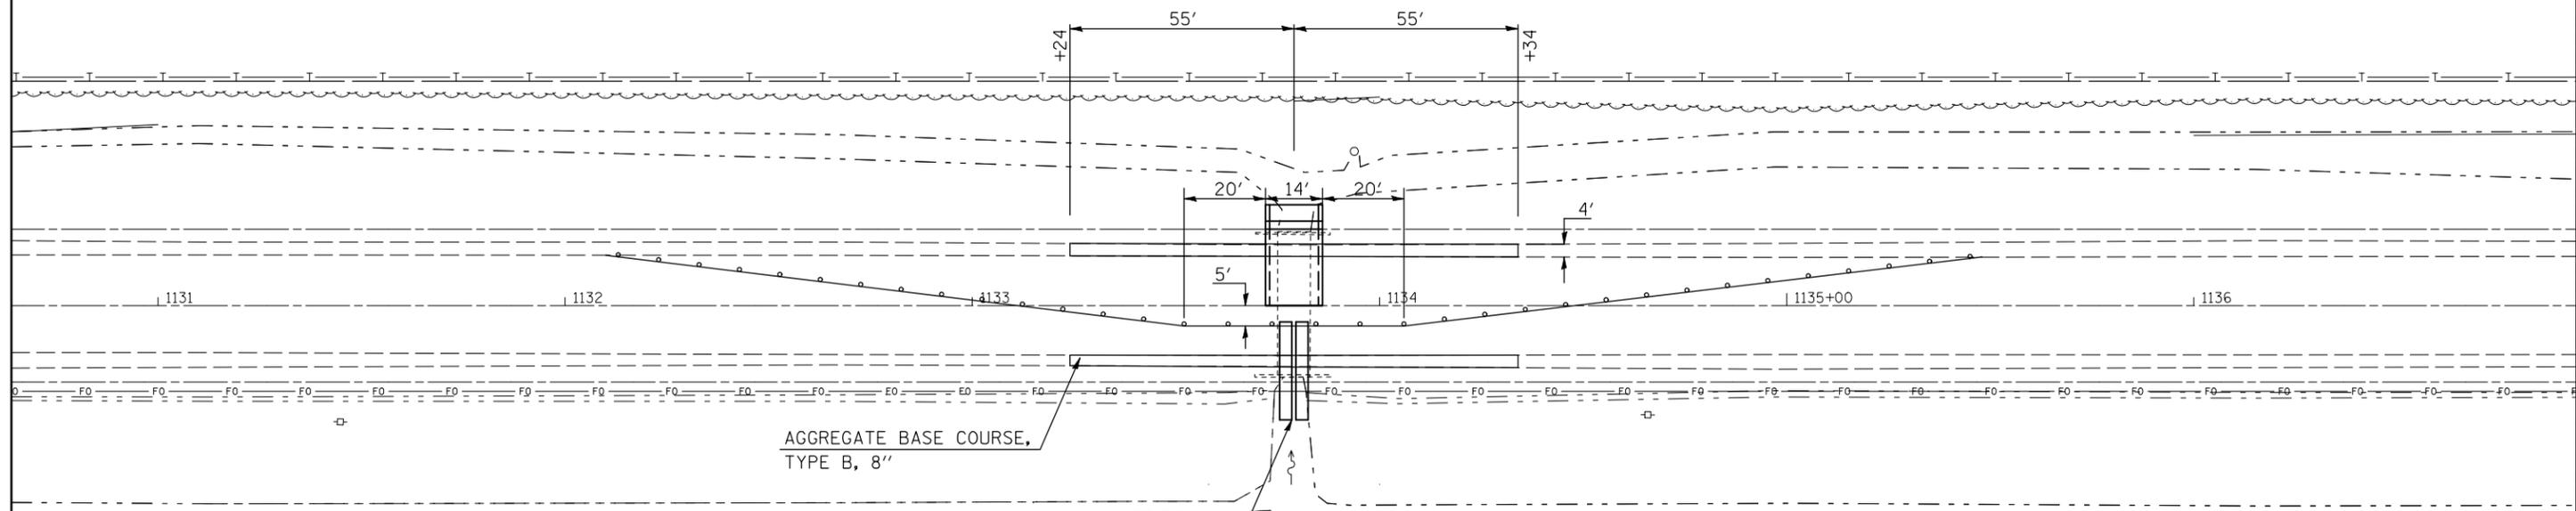


TYPICAL CULVERT STAGE I PLAN

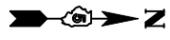

NOTES:

1. THE CONTRACTOR SHALL MAINTAIN ACCESS TO ENTRANCES WITHIN THE WORK ZONE.
2. THIS STAGING SHALL BE CONSTRUCTED UTILIZING STANDARD 701201.

PRE-STAGE NOTES:



- ① EXCAVATE PROPOSED DITCH AT BOTH UPSTREAM AND DOWNSTREAM ENDS OF PROPOSED CULVERT.
- ② INSTALL TEMPORARY PIPE CULVERTS ON UPSTREAM END OF EXISTING CULVERT AND CONSTRUCT PROPOSED EMBANKMENT.
- ③ CONSTRUCT PROPOSED AGGREGATE BASE COURSE TYPE B, 8" FOR STAGE CONSTRUCTION TRAFFIC, 55' EACH SIDE OF PROPOSED CULVERT FOR STAGE I AND STAGE II TRAFFIC.

STAGE I NOTES:

- ① INSTALL TRAFFIC CONTROL AS NOTED AND IN ACCORDANCE WITH STANDARD 701201.
- ② REMOVE PAVEMENT AND EXISTING CULVERT.
- ③ INSTALL PROPOSED CULVERT, TEMPORARY CONNECTION TO THE EXISTING CULVERT, BACKFILL AND PLACE CLASS D PATCH AND AGGREGATE SHOULDER.
- ④ OPEN TO TWO LANE & TWO-WAY TRAFFIC AT THE END OF EACH WORK DAY.

TEMPORARY RCPC TY1 30" EQV-RND PLACED WITHIN EXISTING CULVERT THIS WORK WILL BE PAID FOR AT THE CONTRACT UNIT PRICE PER FOOT FOR "PIPE CULVERTS, TY1, RC EQV-RND-SIZE 30 INCH WHICH PRICE SHALL INCLUDE ALL MATERIAL AND LABOR TO COMPLETE THE INSTALLATION, REMOVAL, AND ASSOCIATED EARTHWORK.

TYPICAL CULVERT STAGE II PLAN

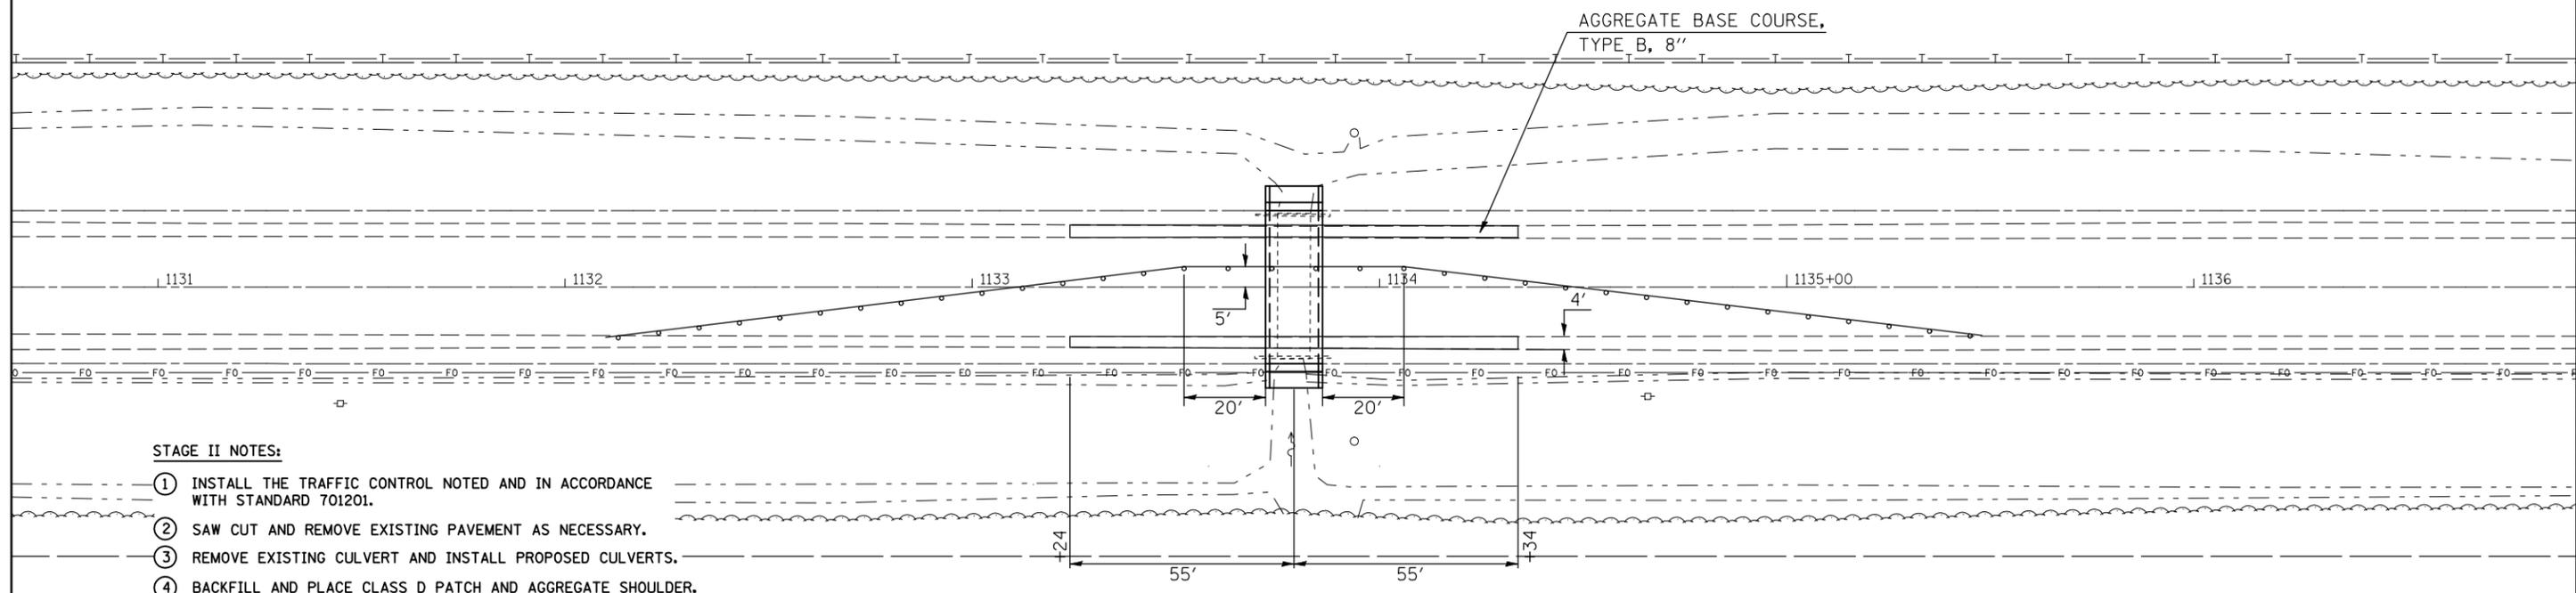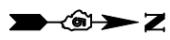

STAGE II NOTES:

- ① INSTALL THE TRAFFIC CONTROL NOTED AND IN ACCORDANCE WITH STANDARD 701201.
- ② SAW CUT AND REMOVE EXISTING PAVEMENT AS NECESSARY.
- ③ REMOVE EXISTING CULVERT AND INSTALL PROPOSED CULVERTS.
- ④ BACKFILL AND PLACE CLASS D PATCH AND AGGREGATE SHOULDER.
- ⑤ OPEN THE ROADWAY TO TWO LANE TRAFFIC AT THE END OF EACH WORK DAY.

FILE NAME =	USER NAME = craigre	DESIGNED - RTB	REVISED -
ct:\pw\work\p\d\craigre\d0124546\0570098-sh1-staging.dgn		DRAWN - JDC	REVISED -
	PLOT SCALE = 40.0000' / IN.	CHECKED -	REVISED -
	PLOT DATE = 10/23/2009	DATE - 09/2009	REVISED -

**STATE OF ILLINOIS
DEPARTMENT OF TRANSPORTATION**

TYPICAL CULVERT STAGE CONSTRUCTION PLAN
SCALE: SHEET NO. 1 OF 2 SHEETS STA. TO STA.

F.A.P. RTE.	SECTION	COUNTY	TOTAL SHEETS	SHEET NO.
836	119CR	CHAMPAIGN	29	13
CONTRACT NO.				
ILLINOIS FED. AID PROJECT				